



Date	2023-06-26

 			2023-06-26 09:16:26		ATLAS 15 (60)	A3
	Sheet 1-7	Date				Sheet5

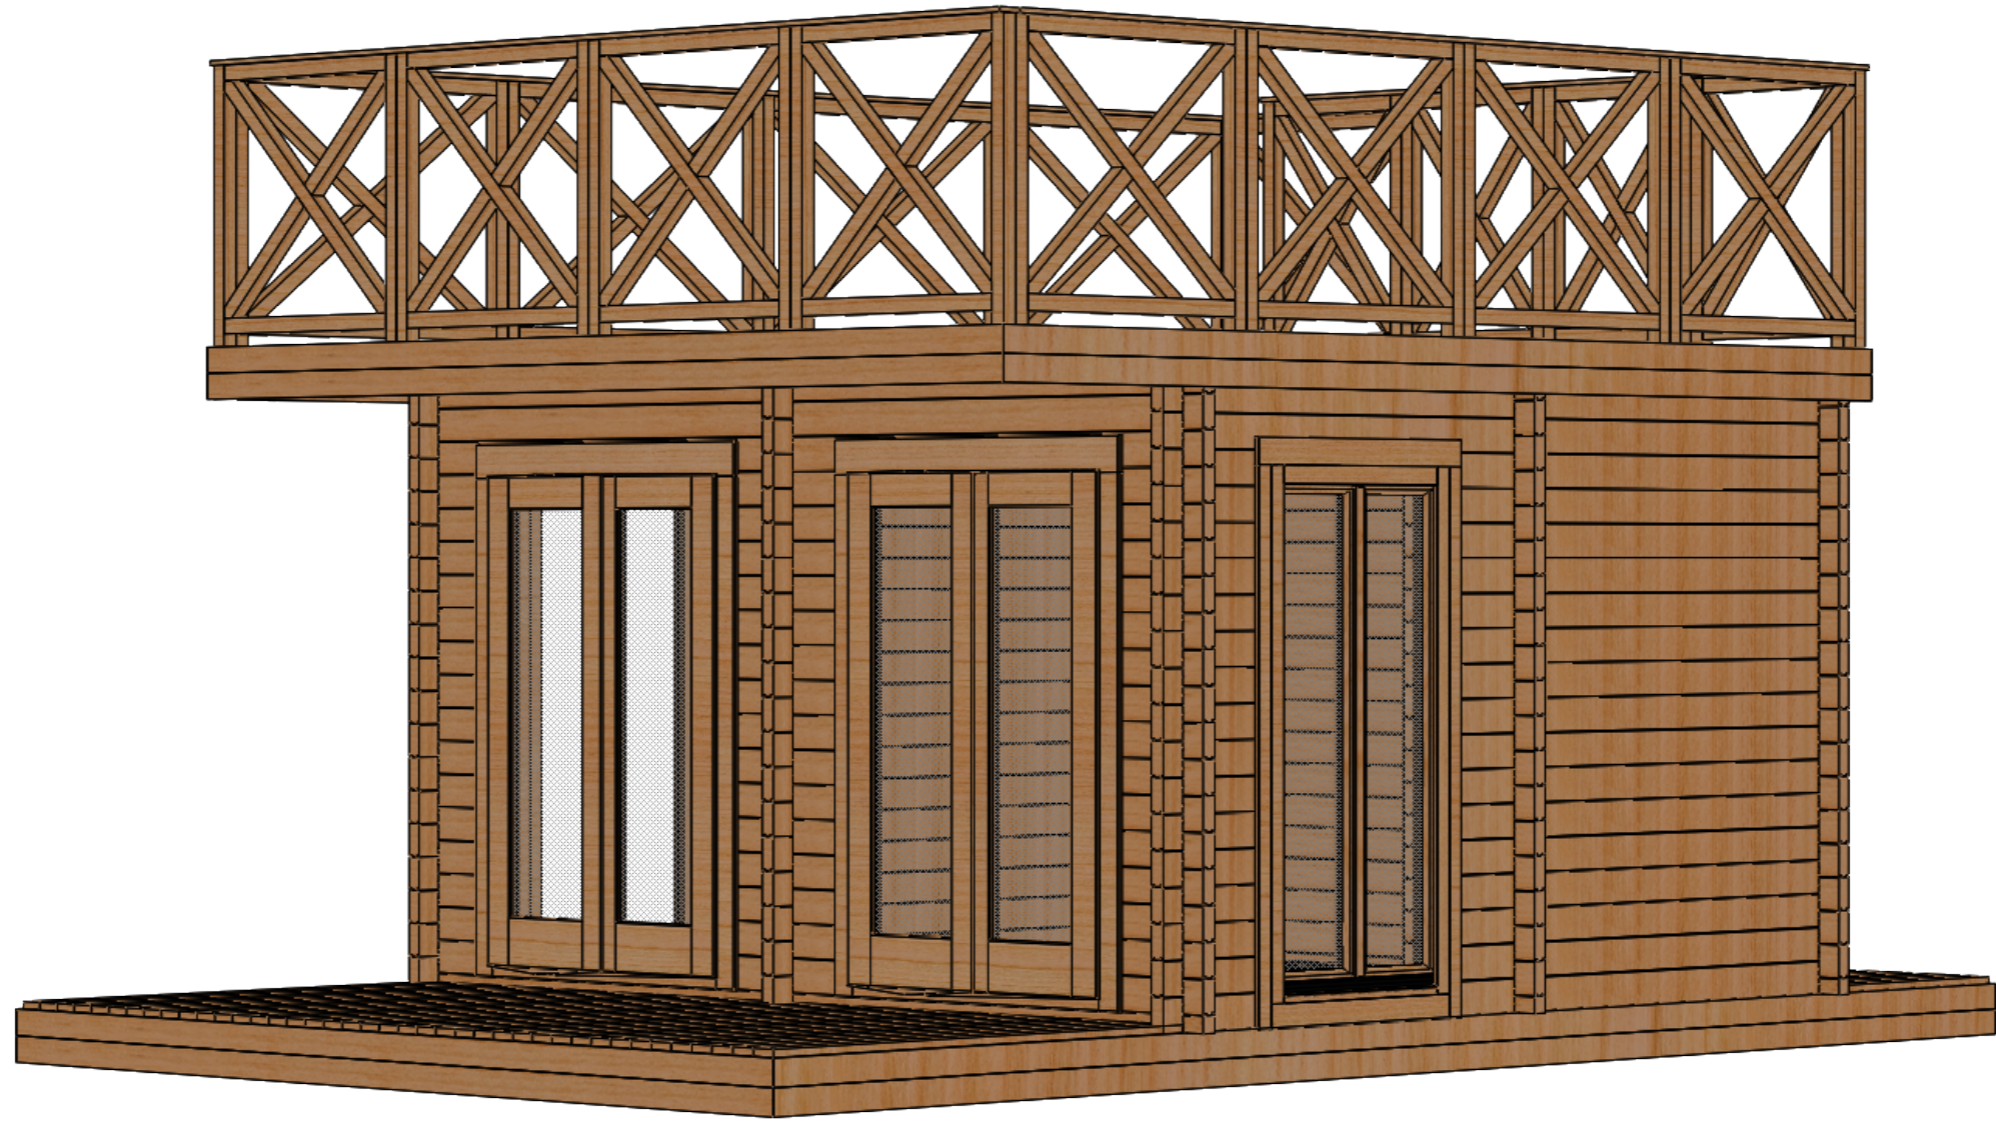


Date	2023-06-26

 				2023-06-26 09:16:26		ATLAS 15 (60)	A3
	Sheet 2-7	Date					Sheet1

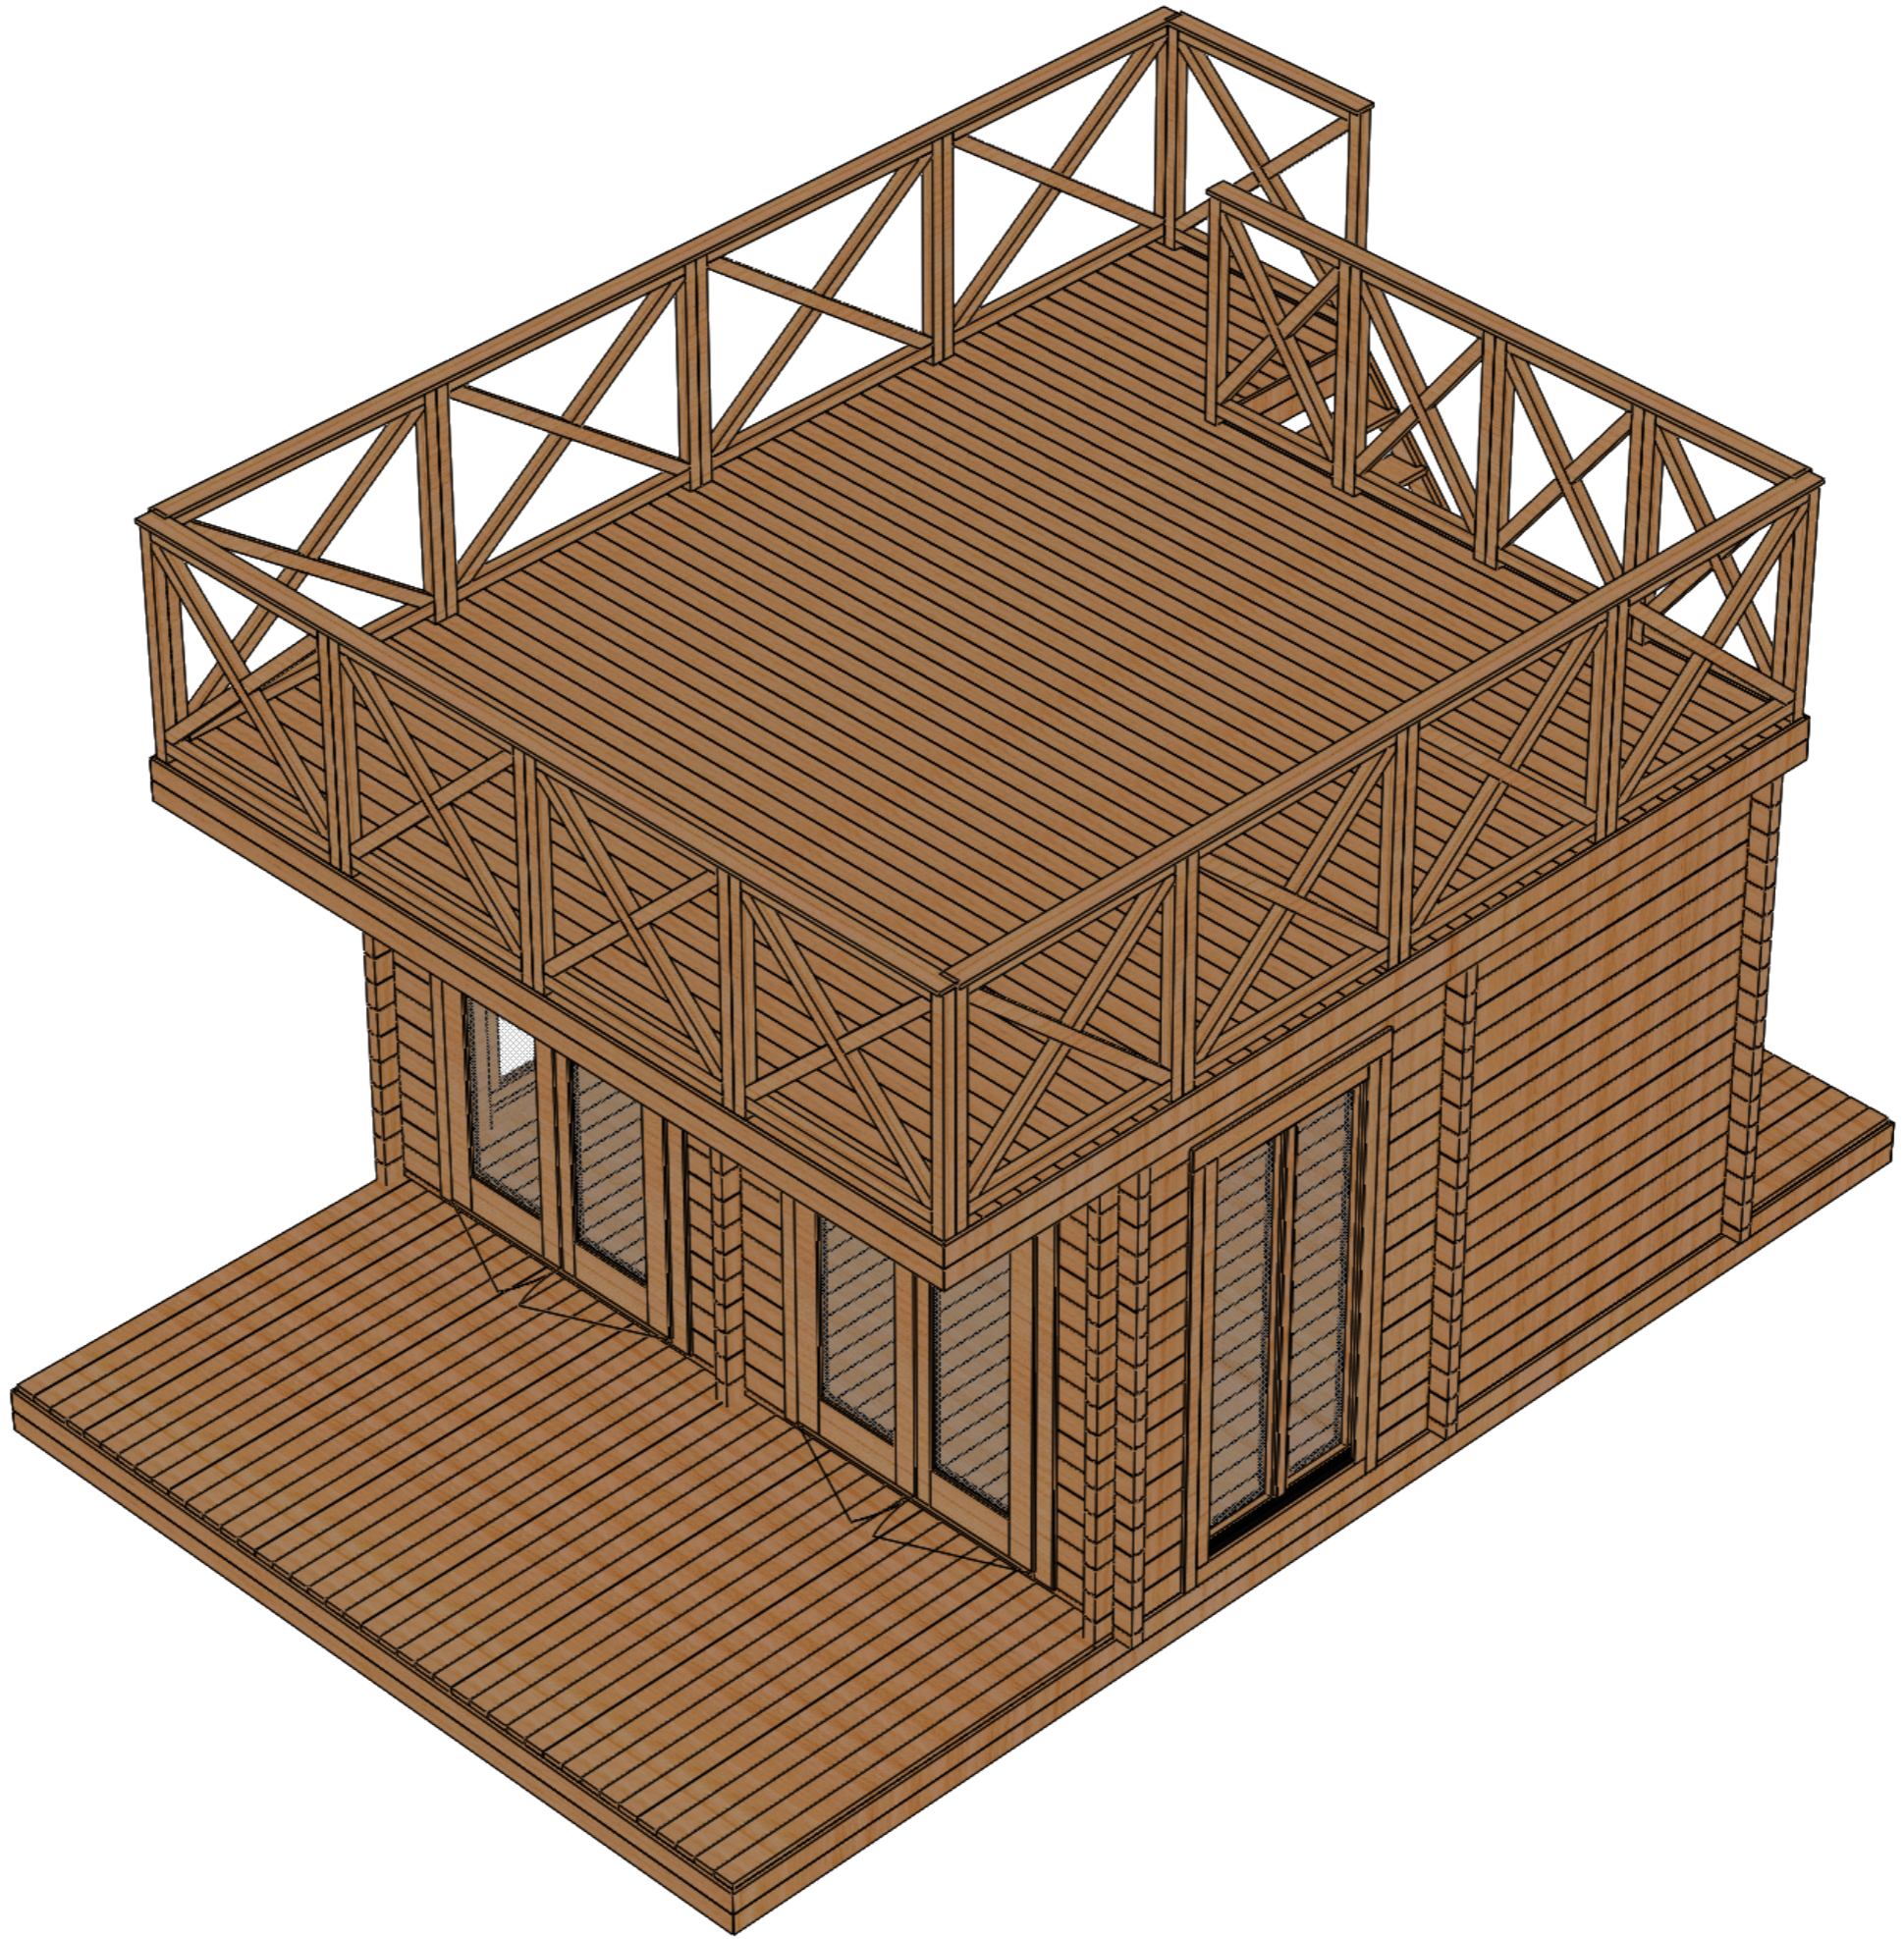


Date	2023-06-26

				2023-06-26 09:16:26		ATLAS 15 (60)	A3
		Sheet 3-7	Date				Sheet2

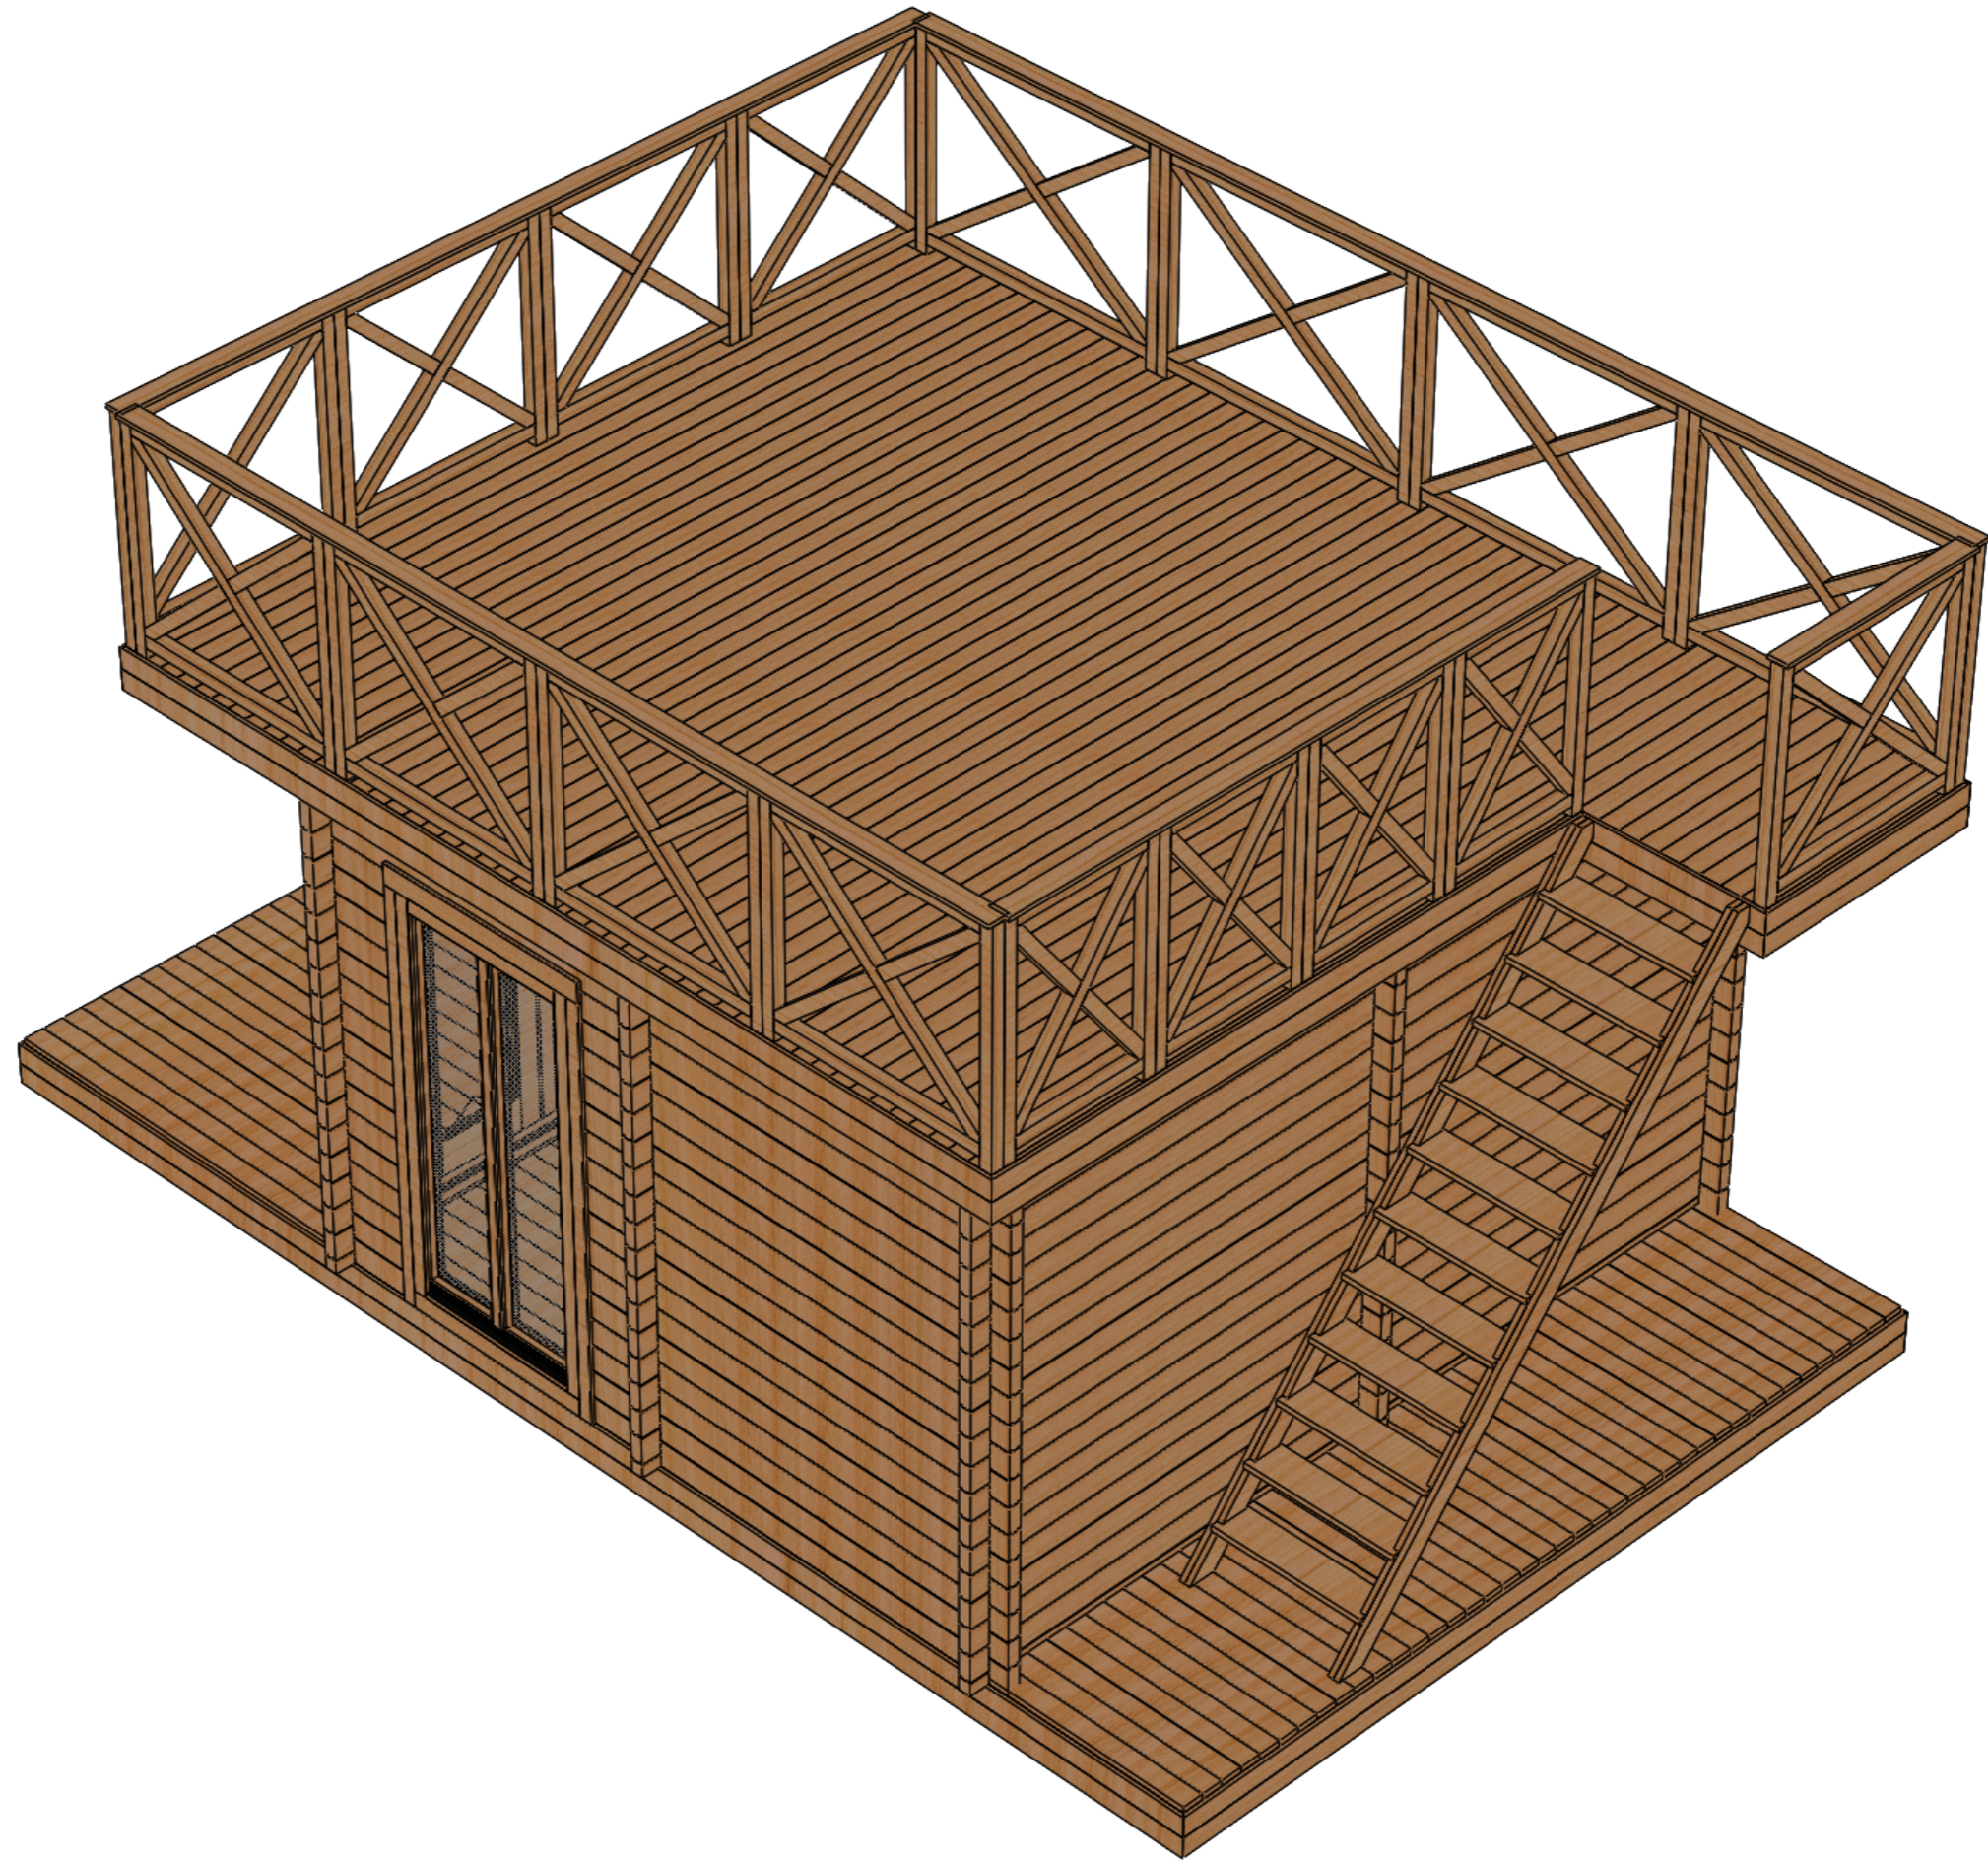

Date	2023-06-26

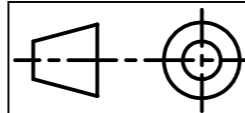


2023-06-26
09:16:26


Date

ATLAS 15 (60)

Sheet3

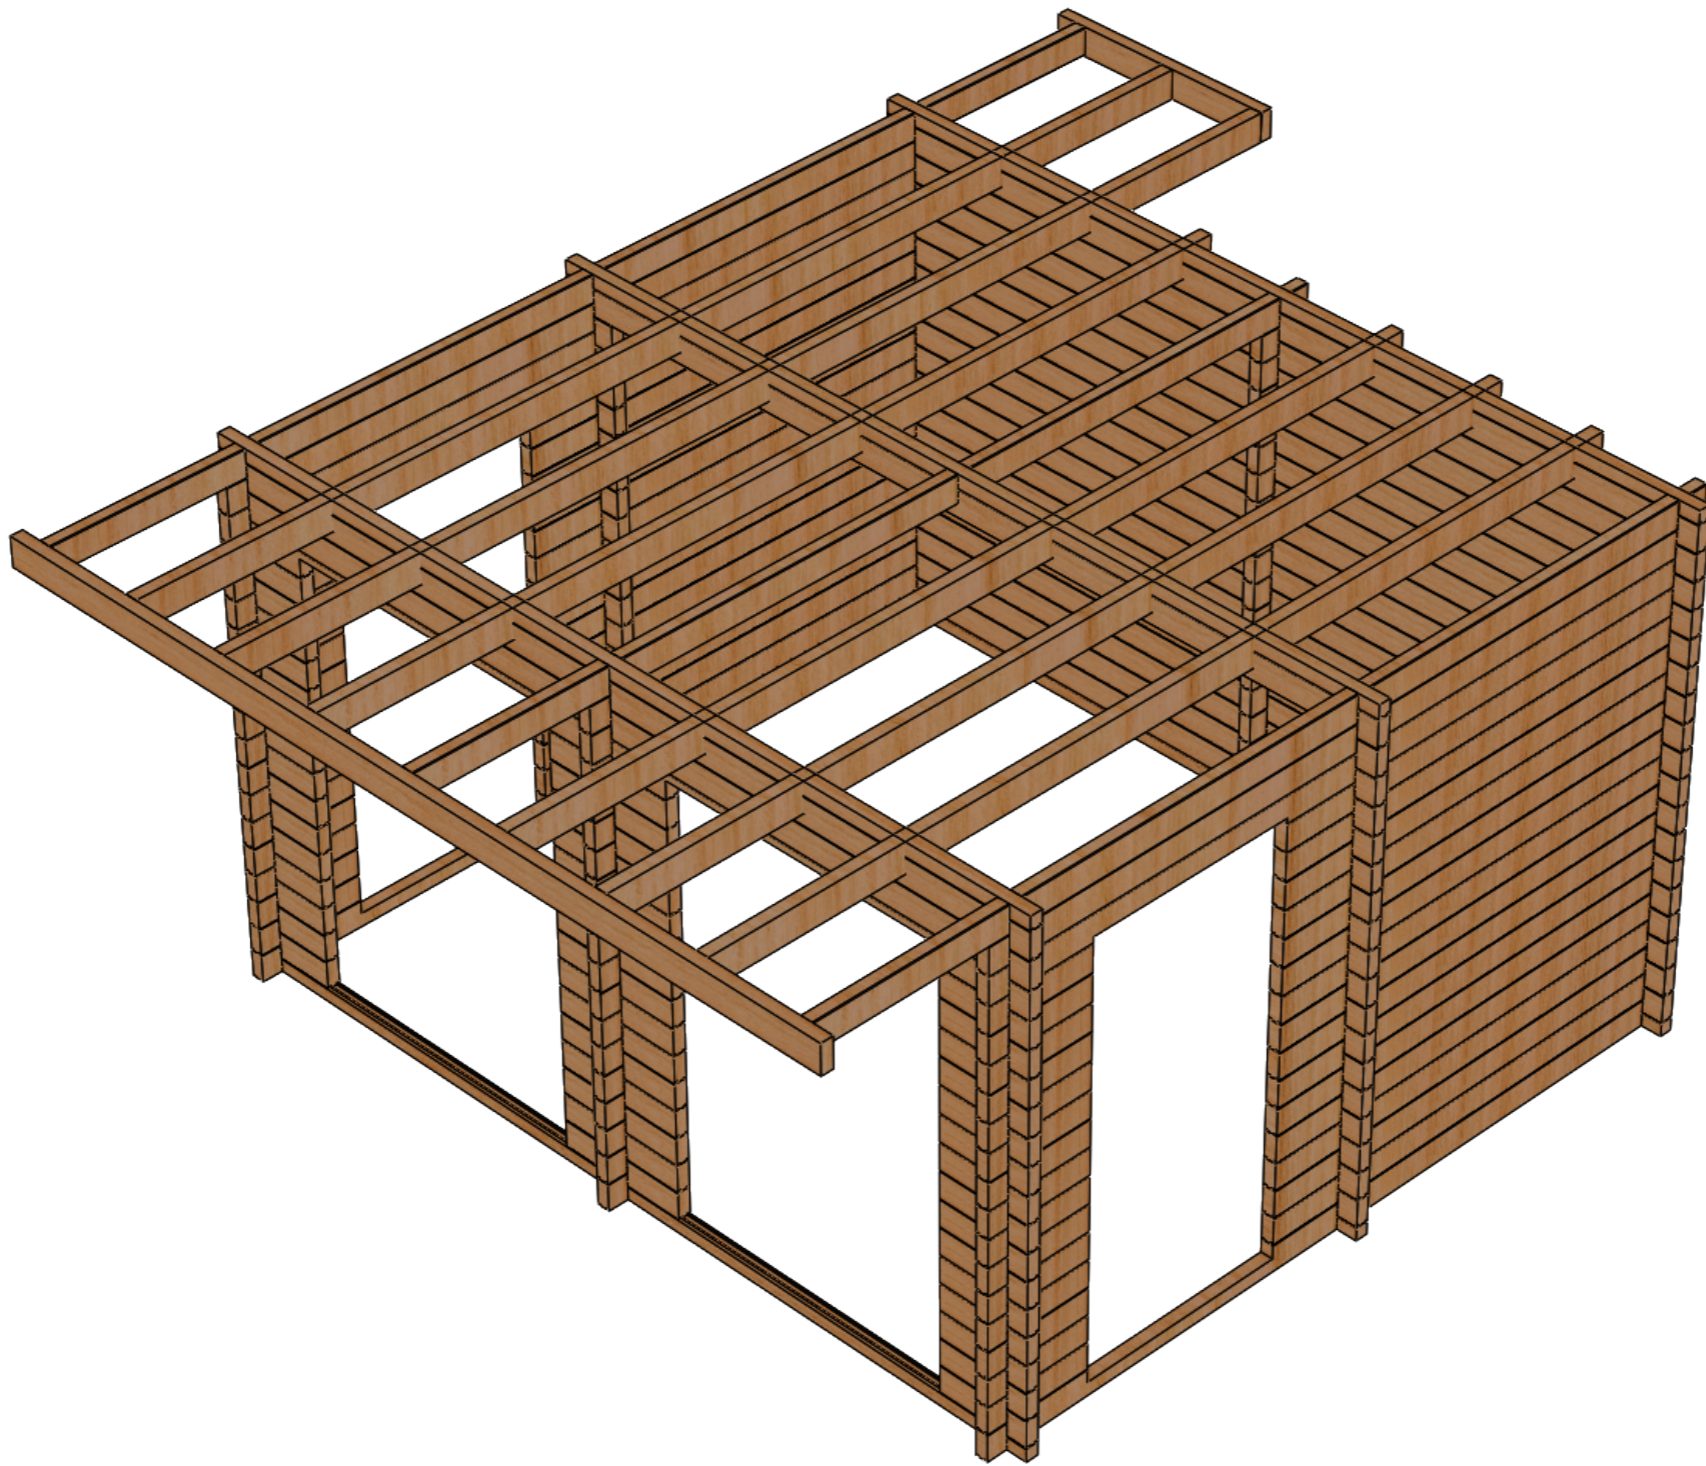

Date	2023-06-26

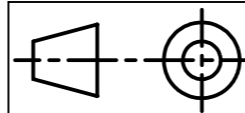

2023-06-26
09:16:26


Date

ATLAS 15 (60)

Sheet6


2

1

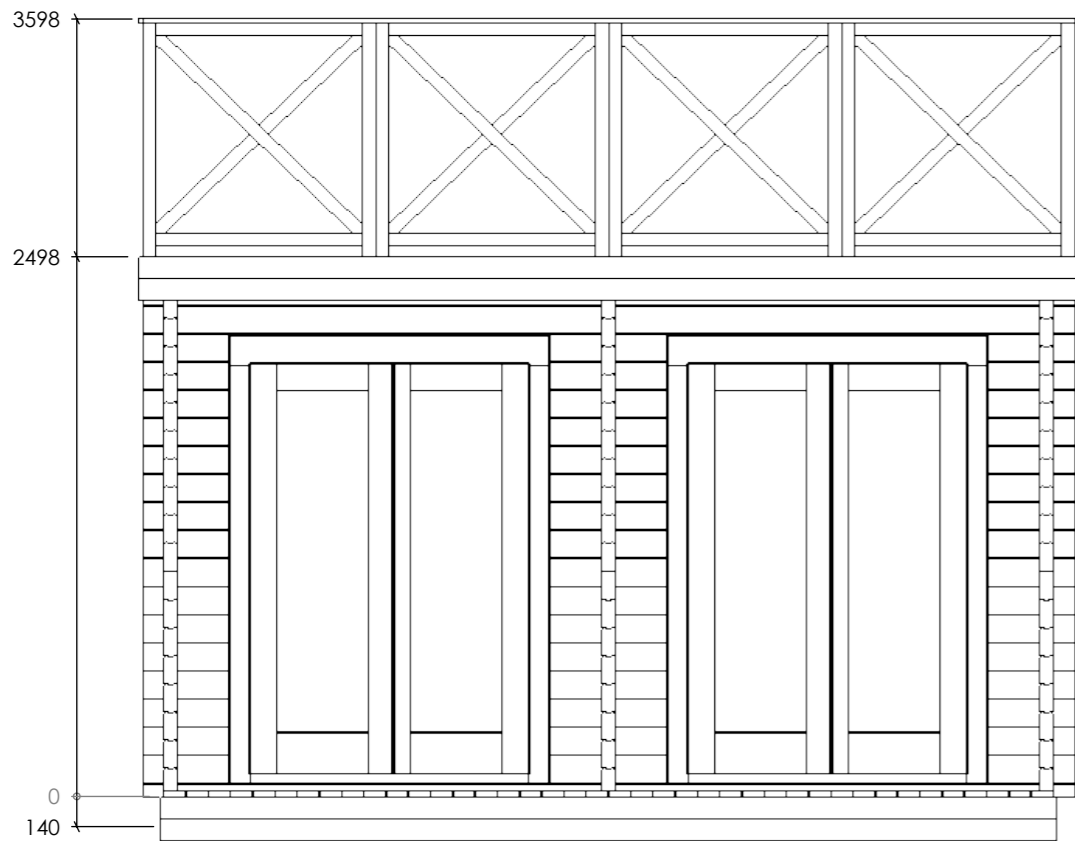


B

B

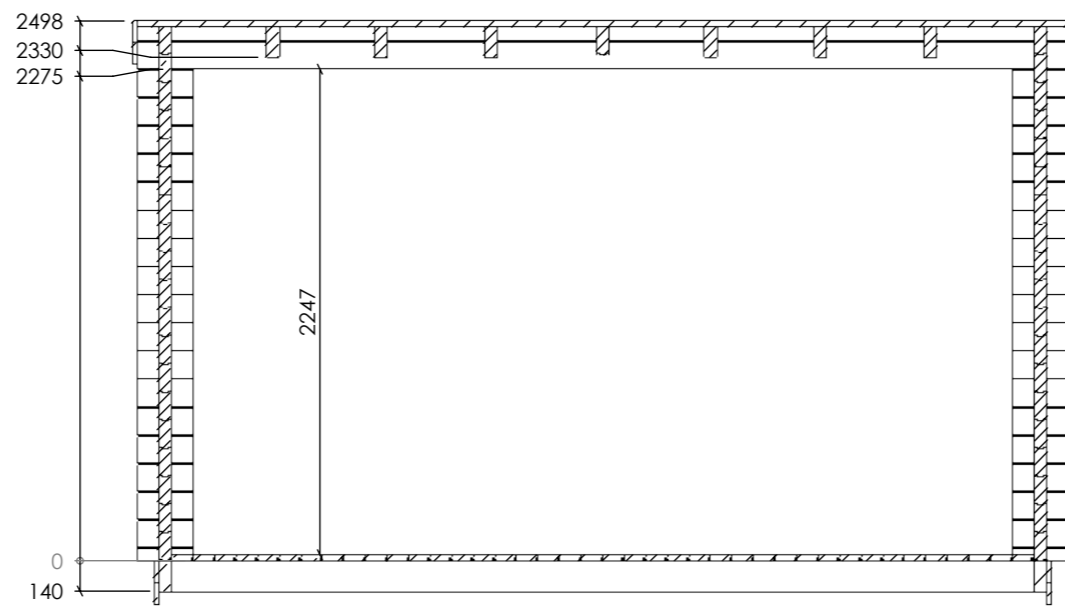

B-B

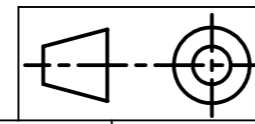

Date	2023-06-26

Sheet 6-7

2023-06-26
09:16:26

Date



ATLAS 15 (60)

Facades

A3

2


1

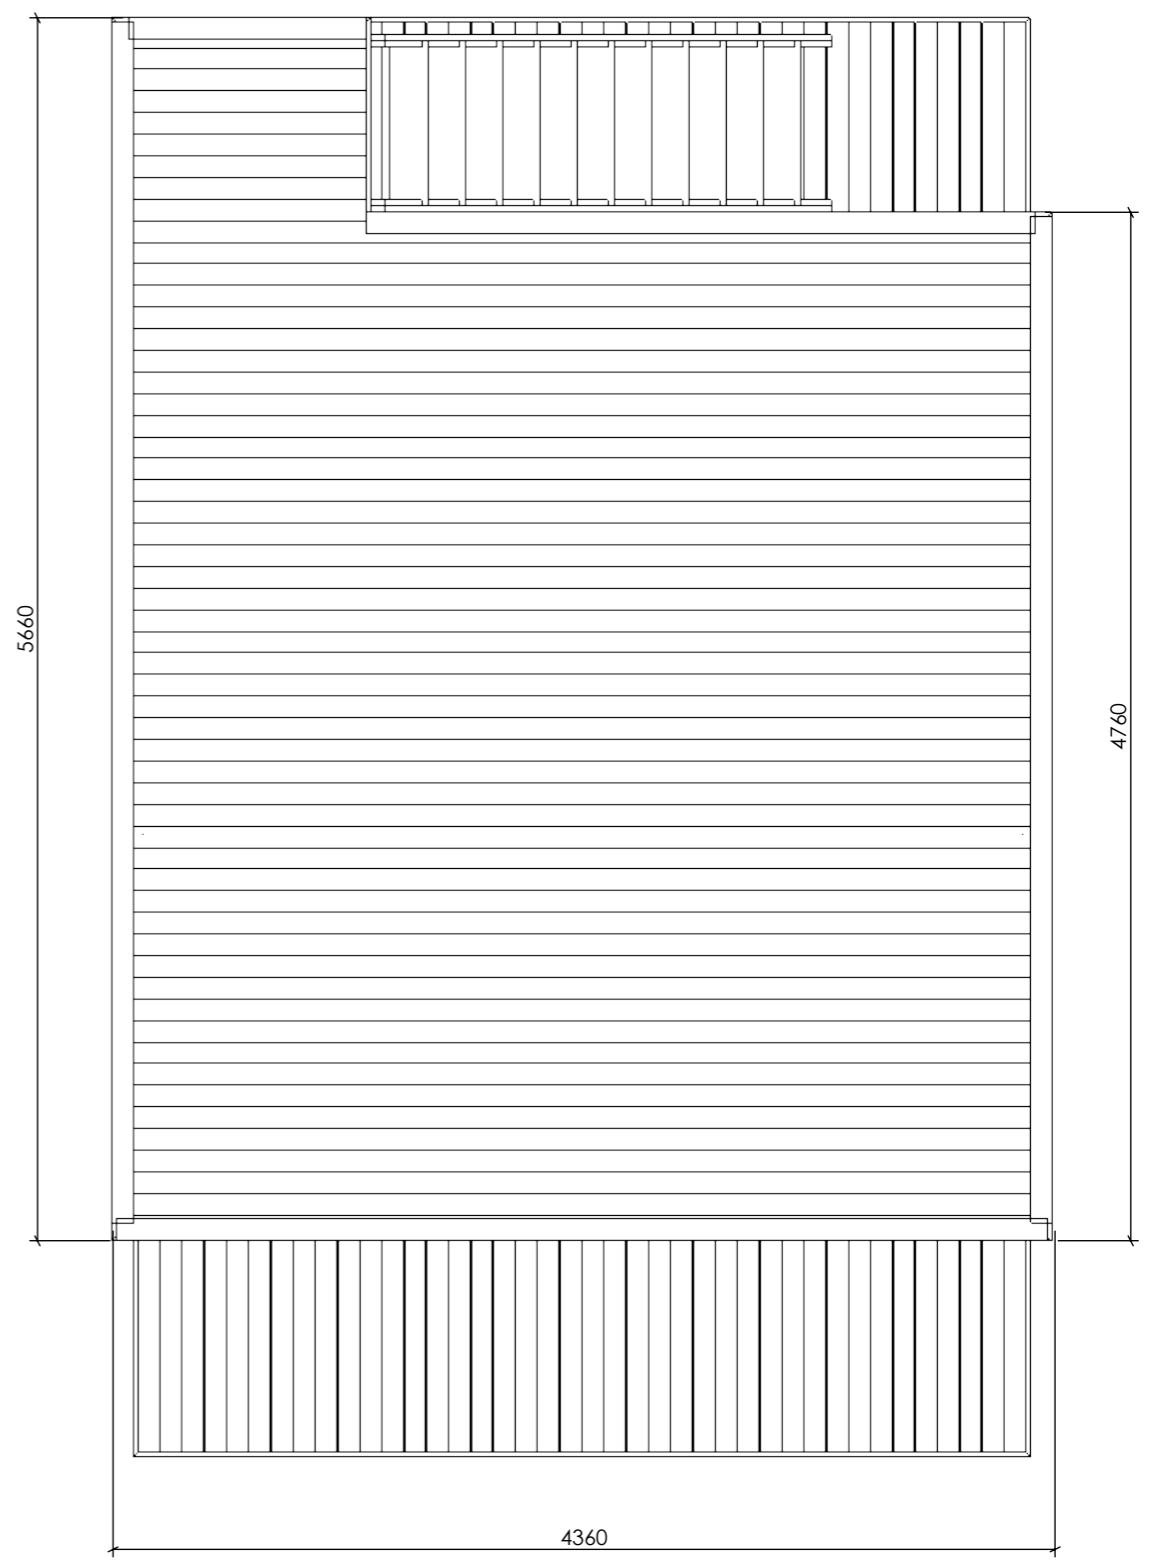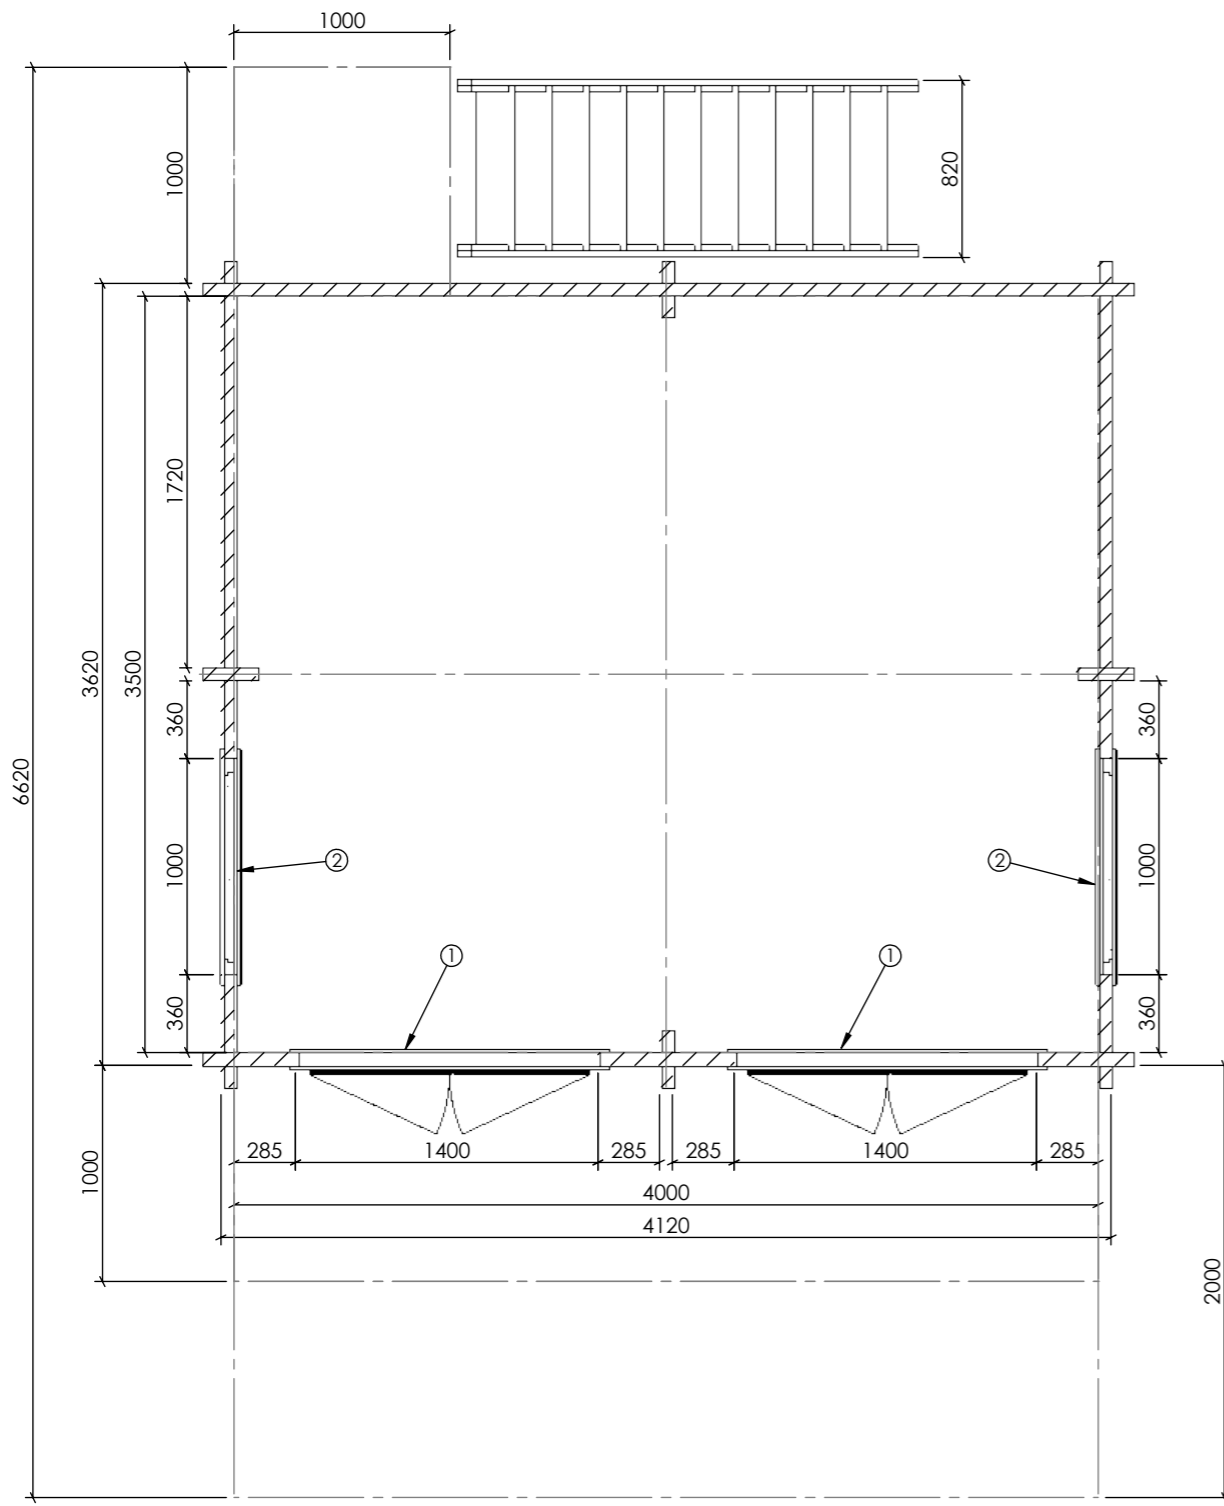

Plan

Date	2023-06-26
------	------------

ITEM NO.	DESCRIPTION	QTY.
1	Door D52 1980x1380	2
2	Window L60, 1980x980	2
3	FENCE	1

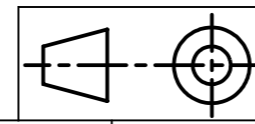

2023-06-26 09:16:26	ATLAS 15 (60)	A3
Sheet 7-7	Plan	