



Date	2023-06-26

				2023-12-11 09:37:45	ATLAS 30 (60)	A3
	Sheet 1-7	Date				Sheet5

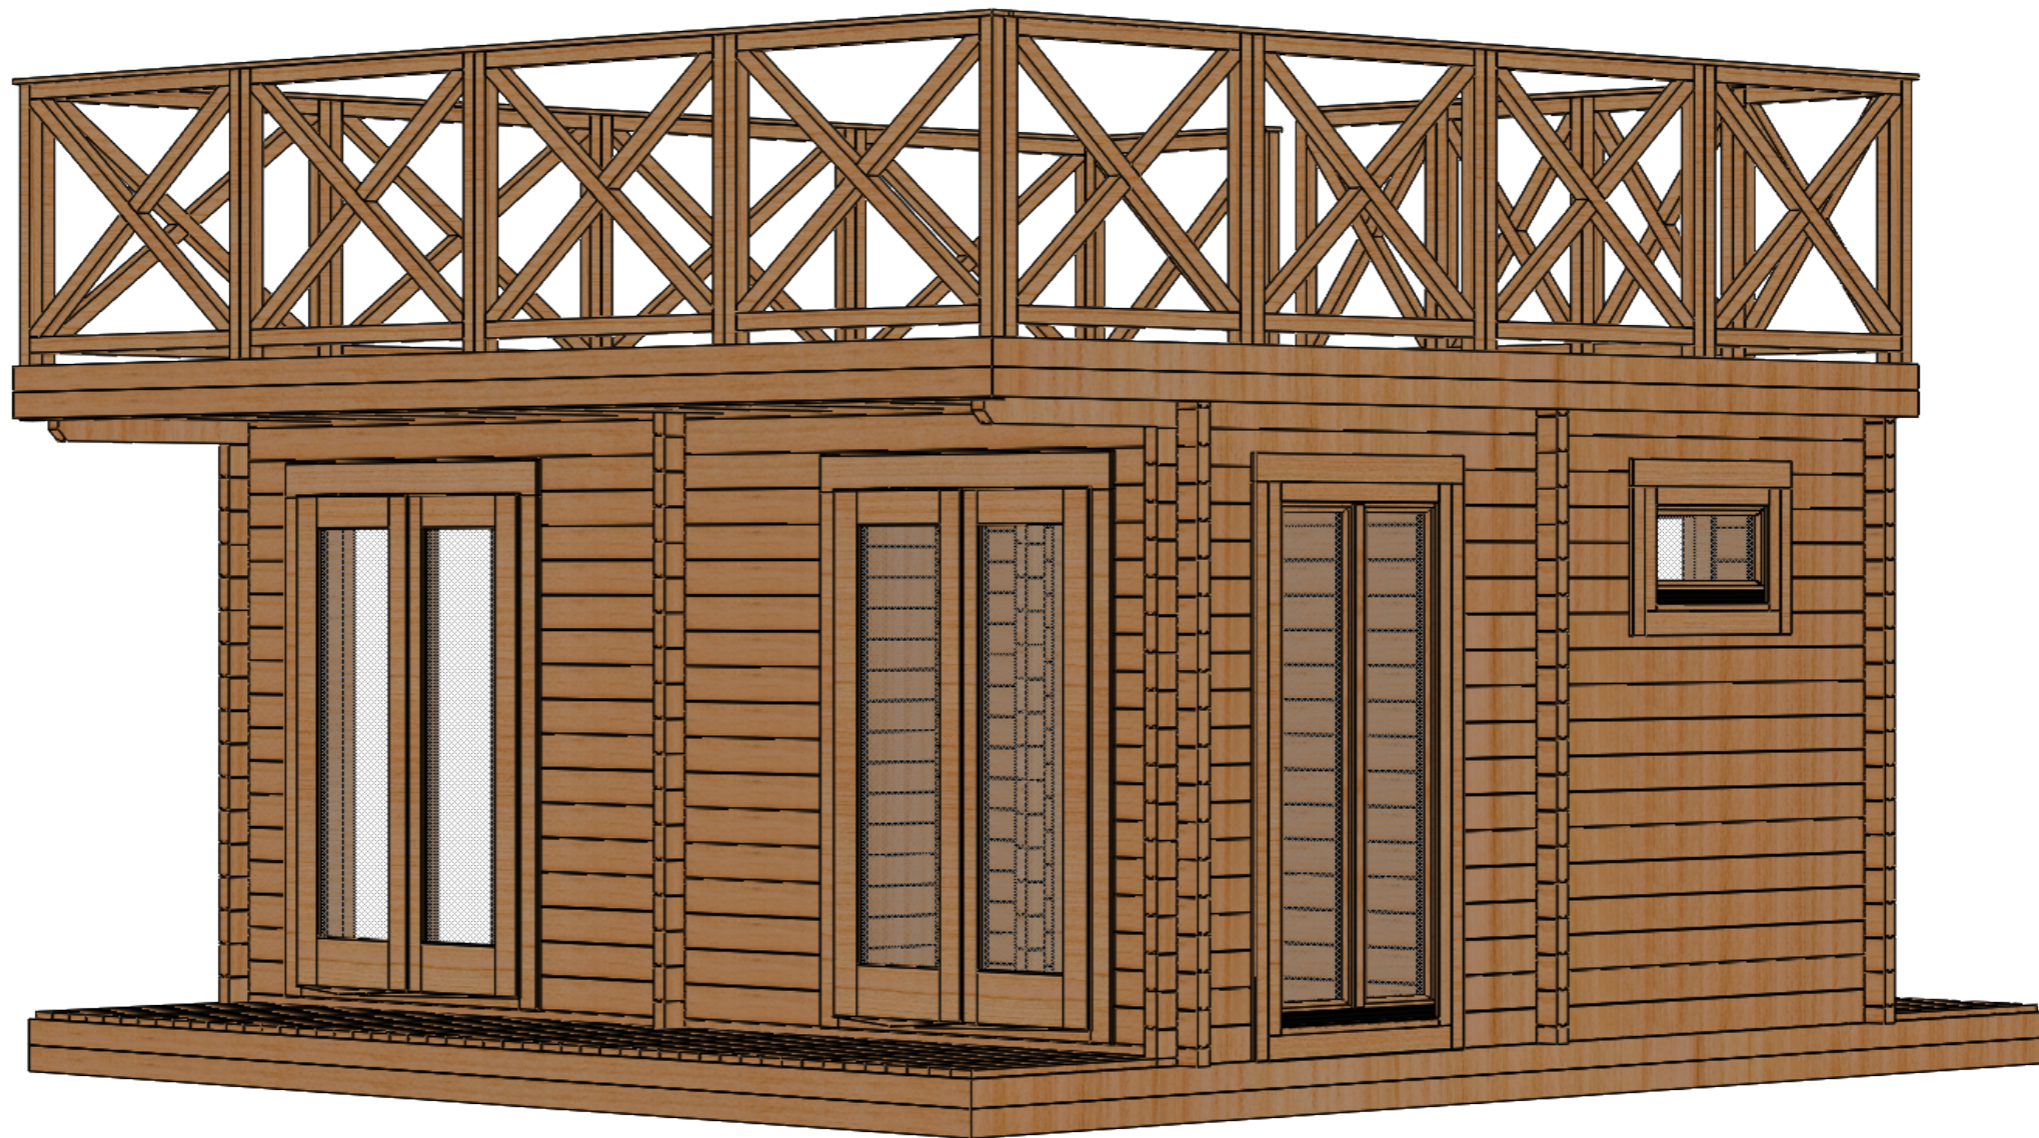


Date	2023-06-26

				2023-12-11 09:37:45		ATLAS 30 (60)	A3
	Sheet 2-7	Date					Sheet1

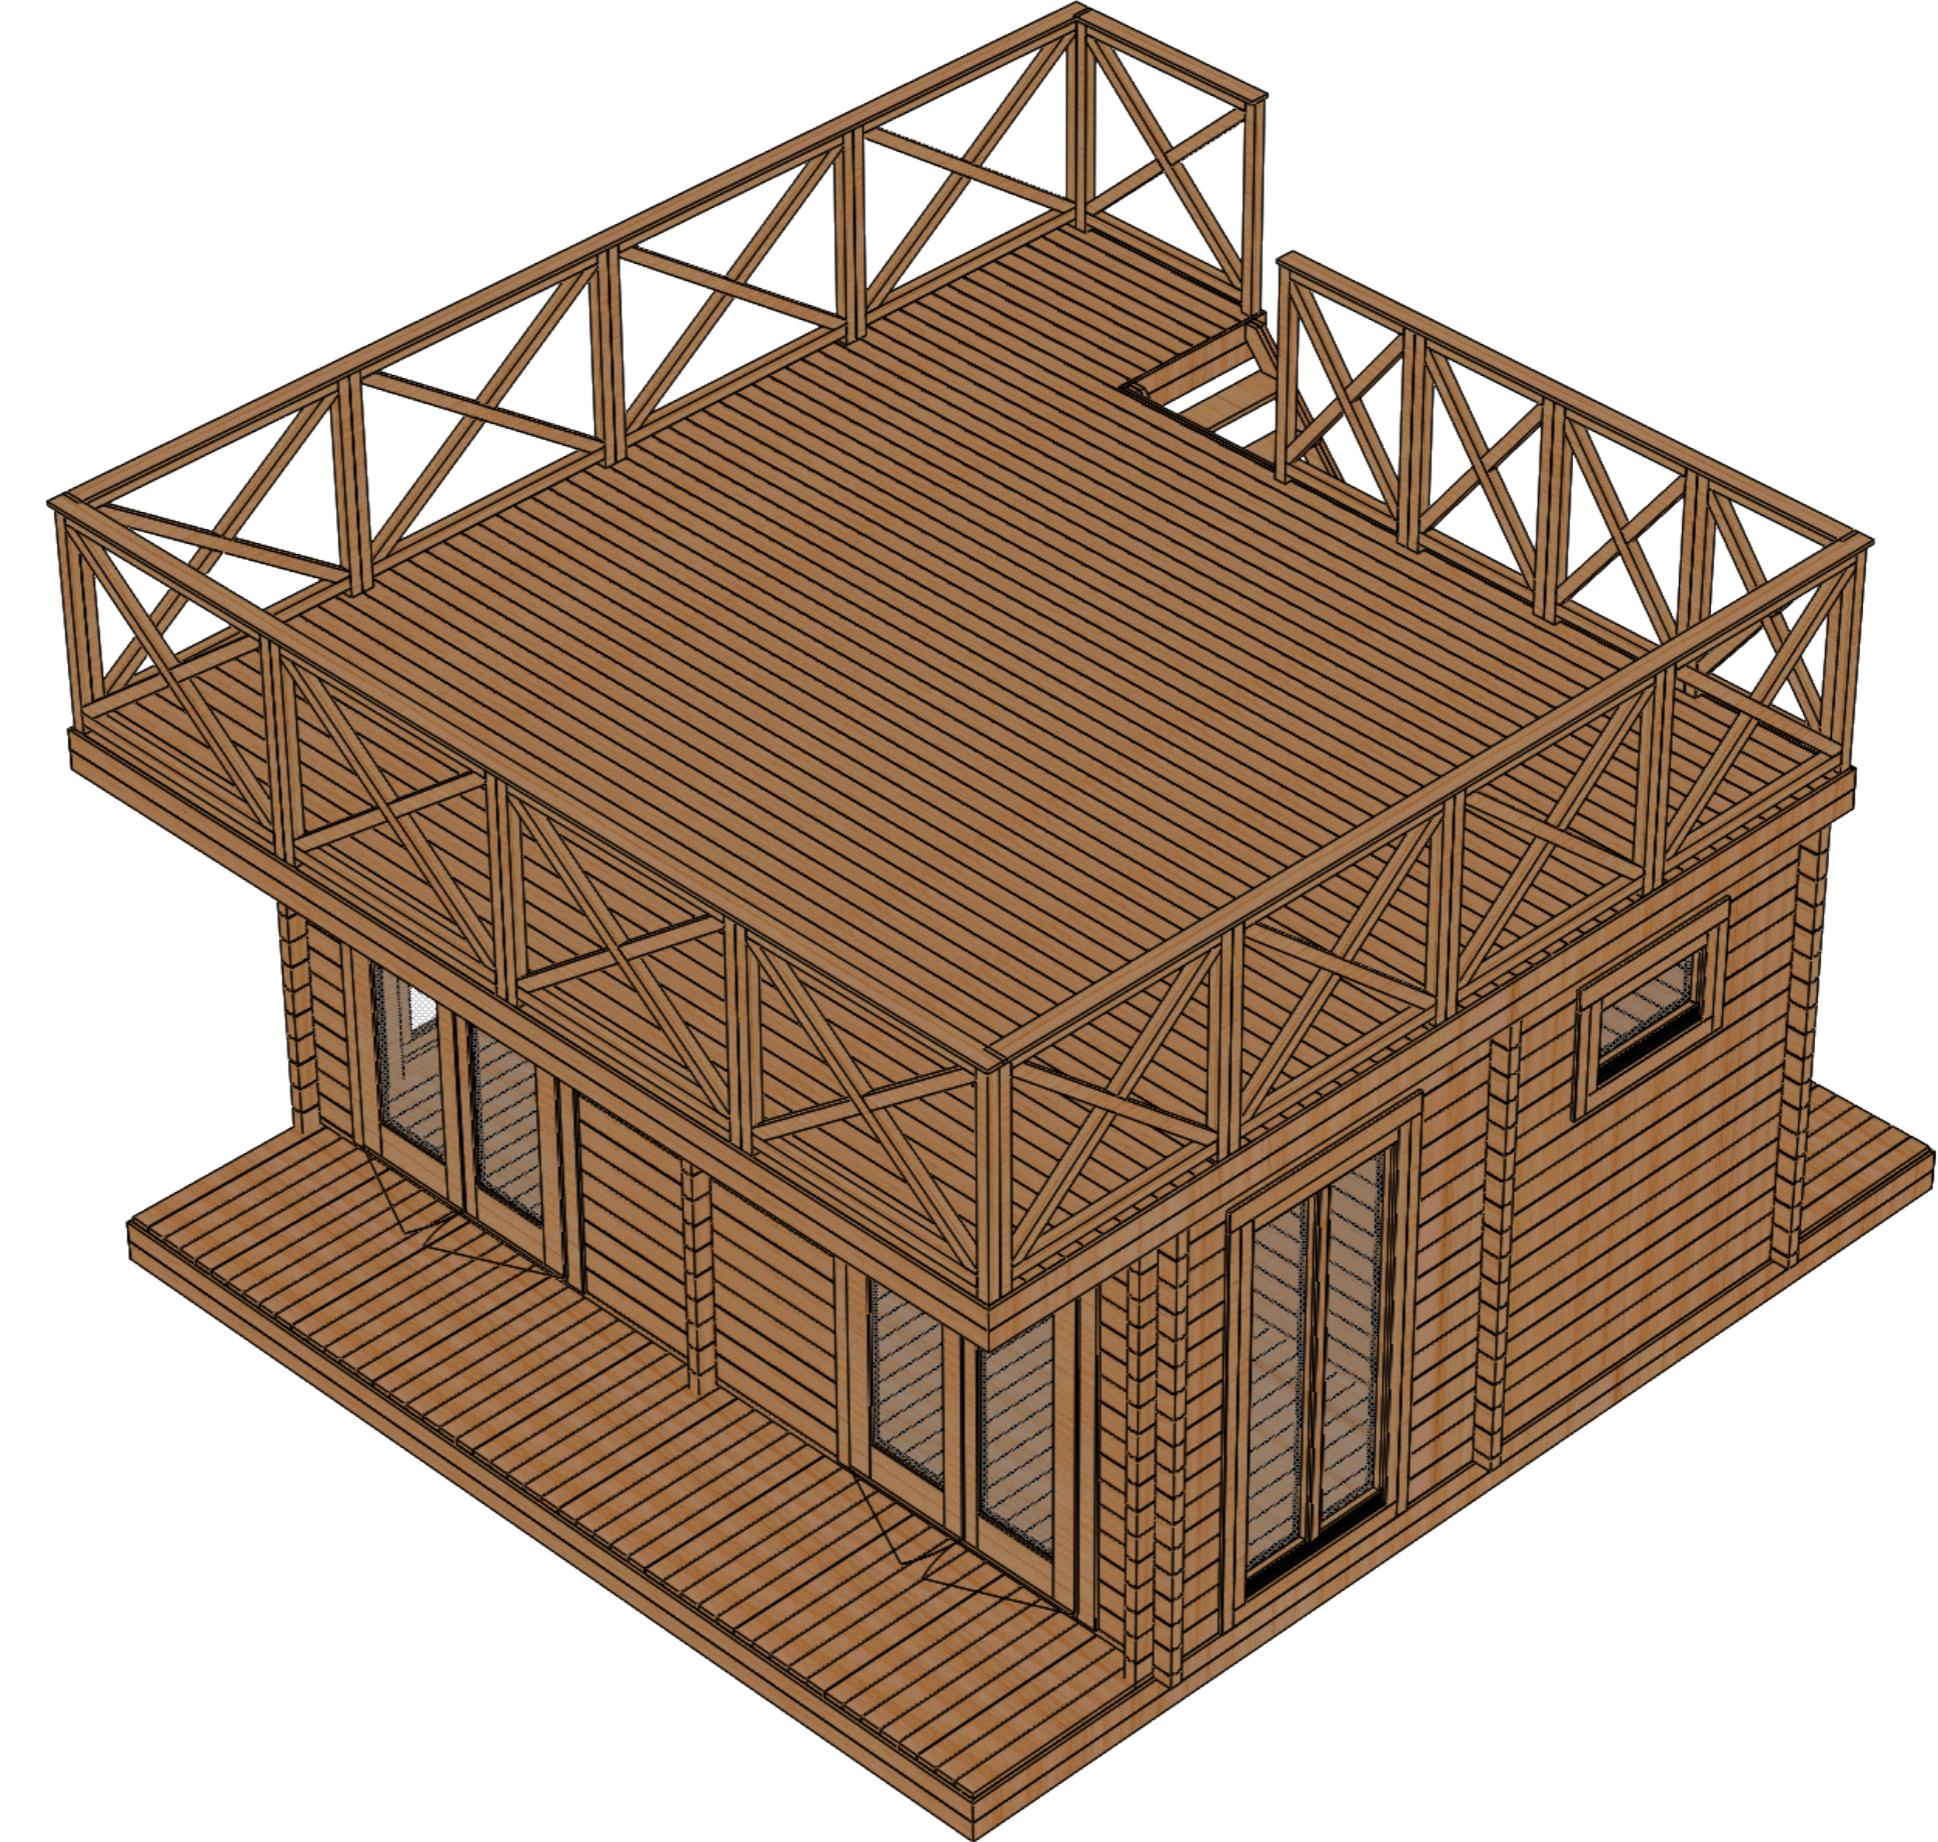


Date	2023-06-26

				2023-12-11 09:37:45		ATLAS 30 (60)	A3
		Sheet 3-7	Date				Sheet2

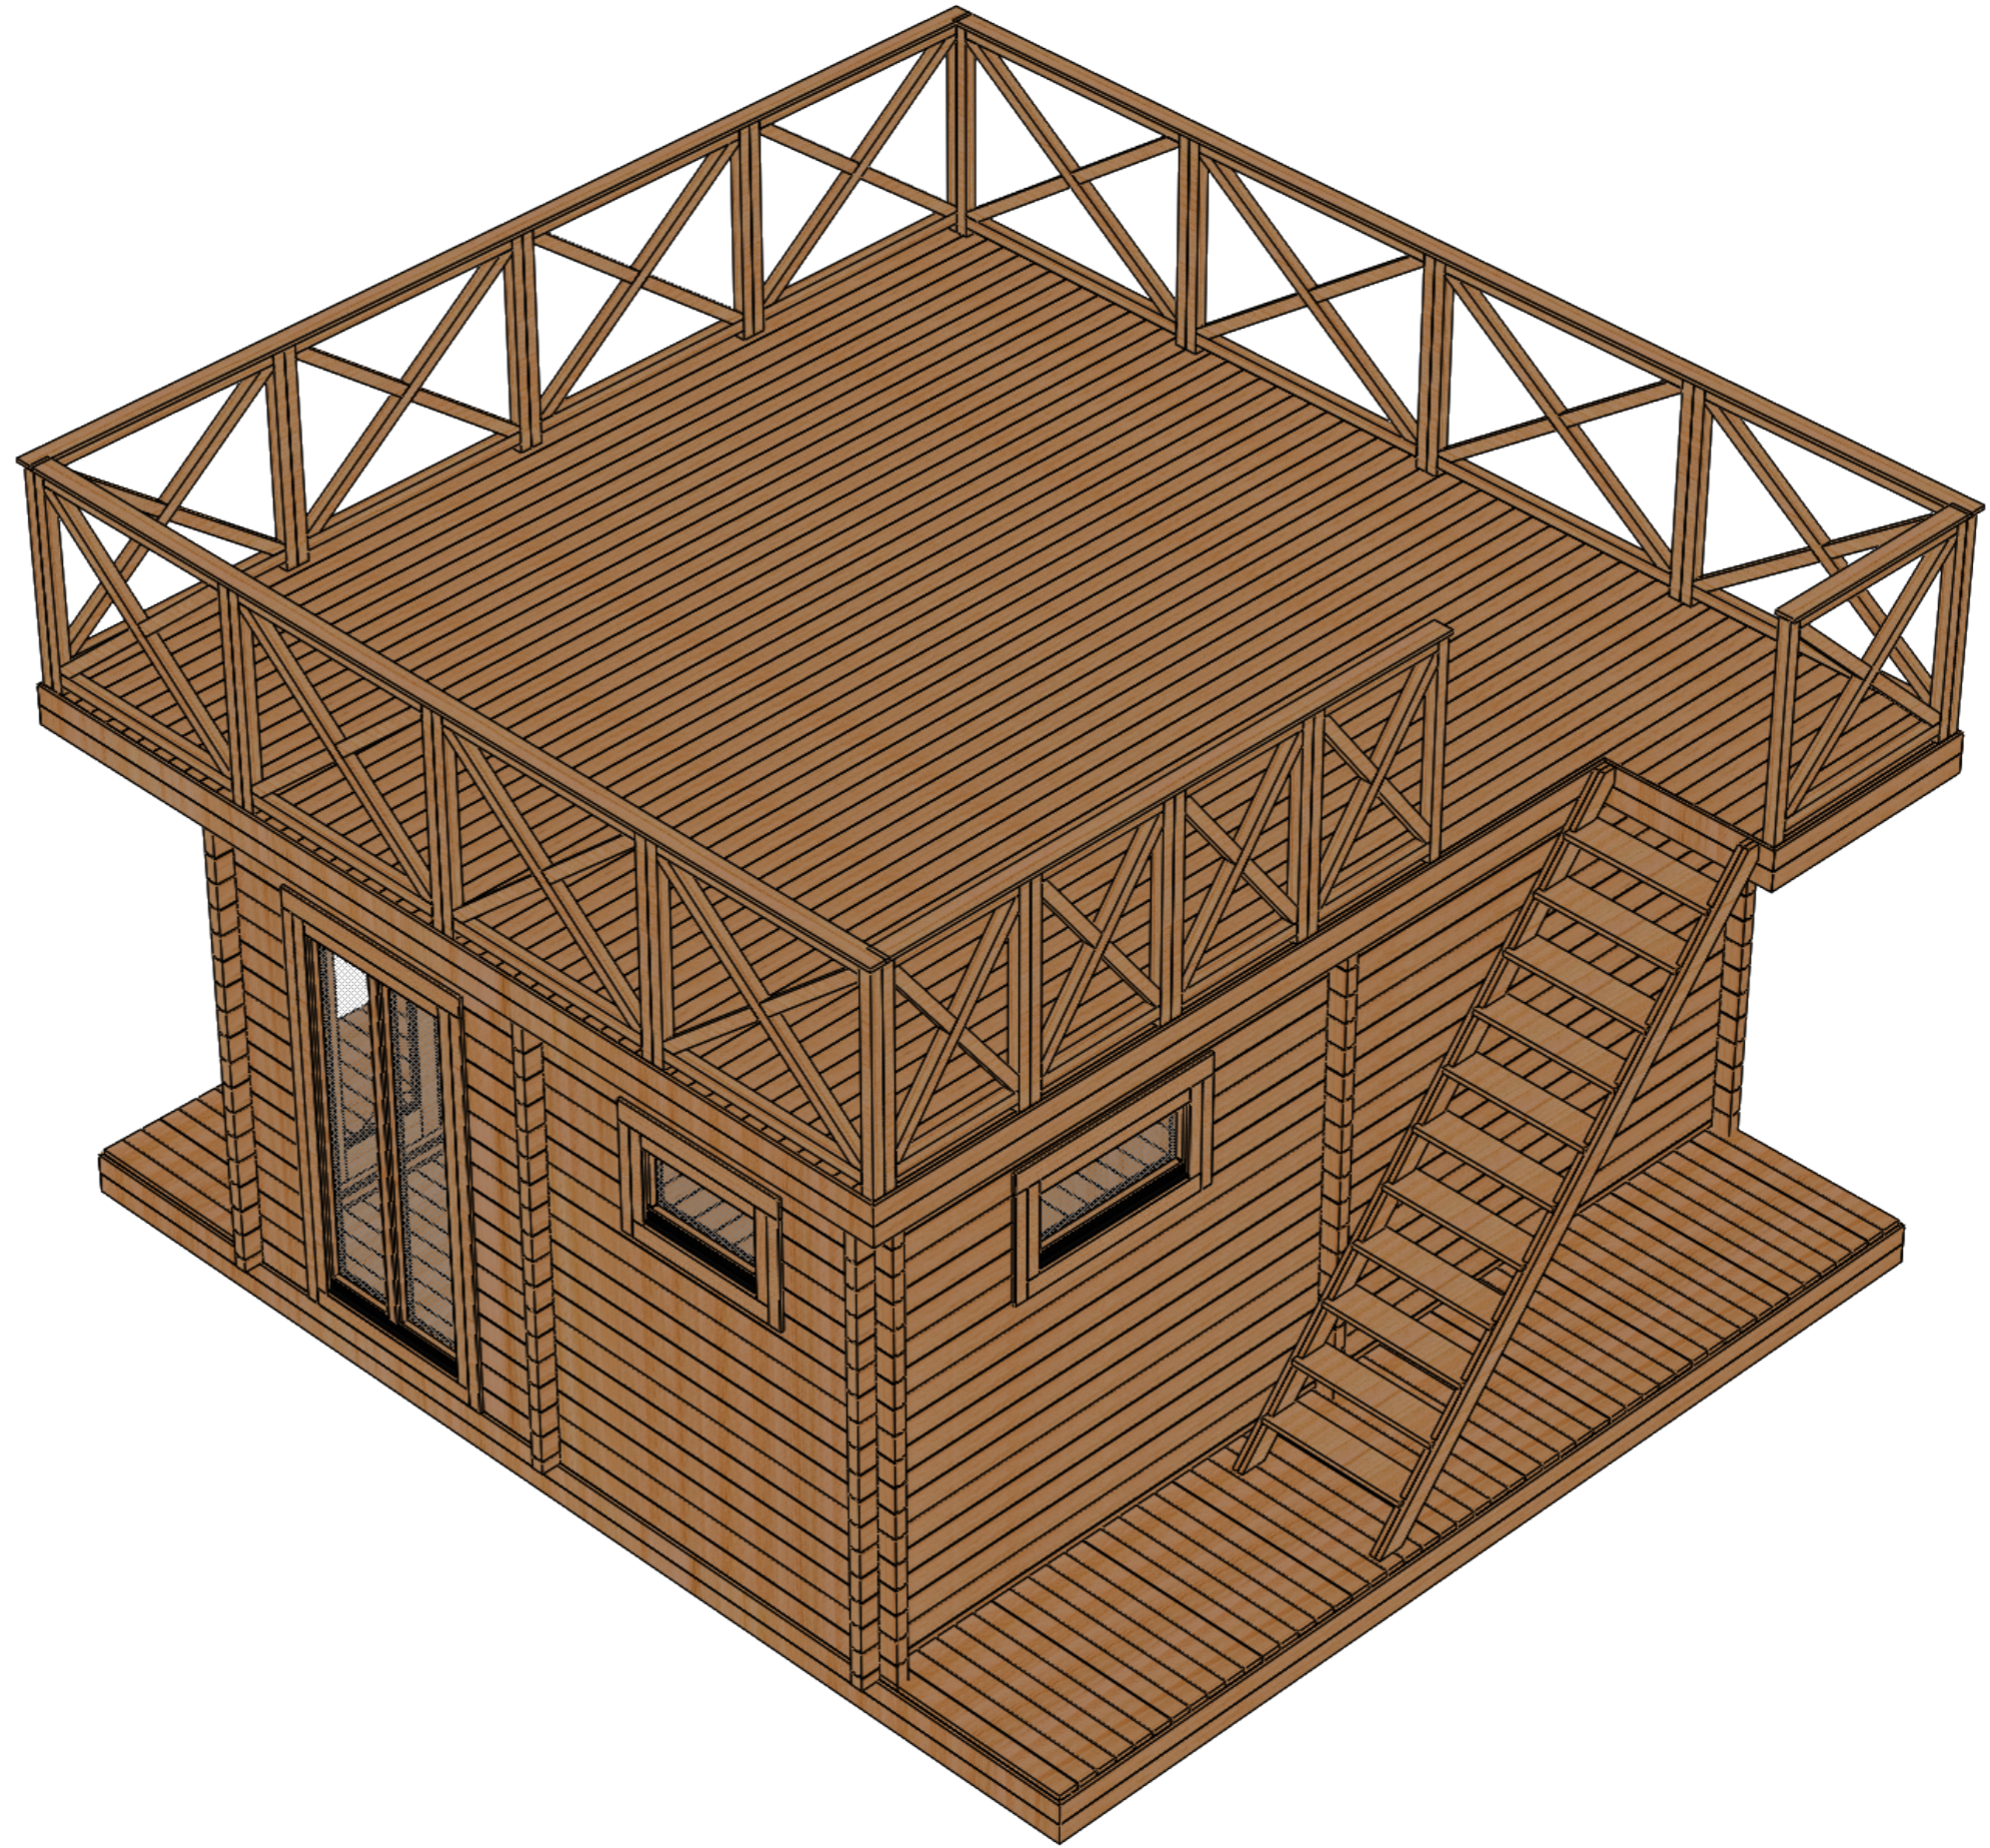


Date	2023-06-26

				2023-12-11 09:37:45		ATLAS 30 (60)	A3
		Sheet 4-7	Date				Sheet3

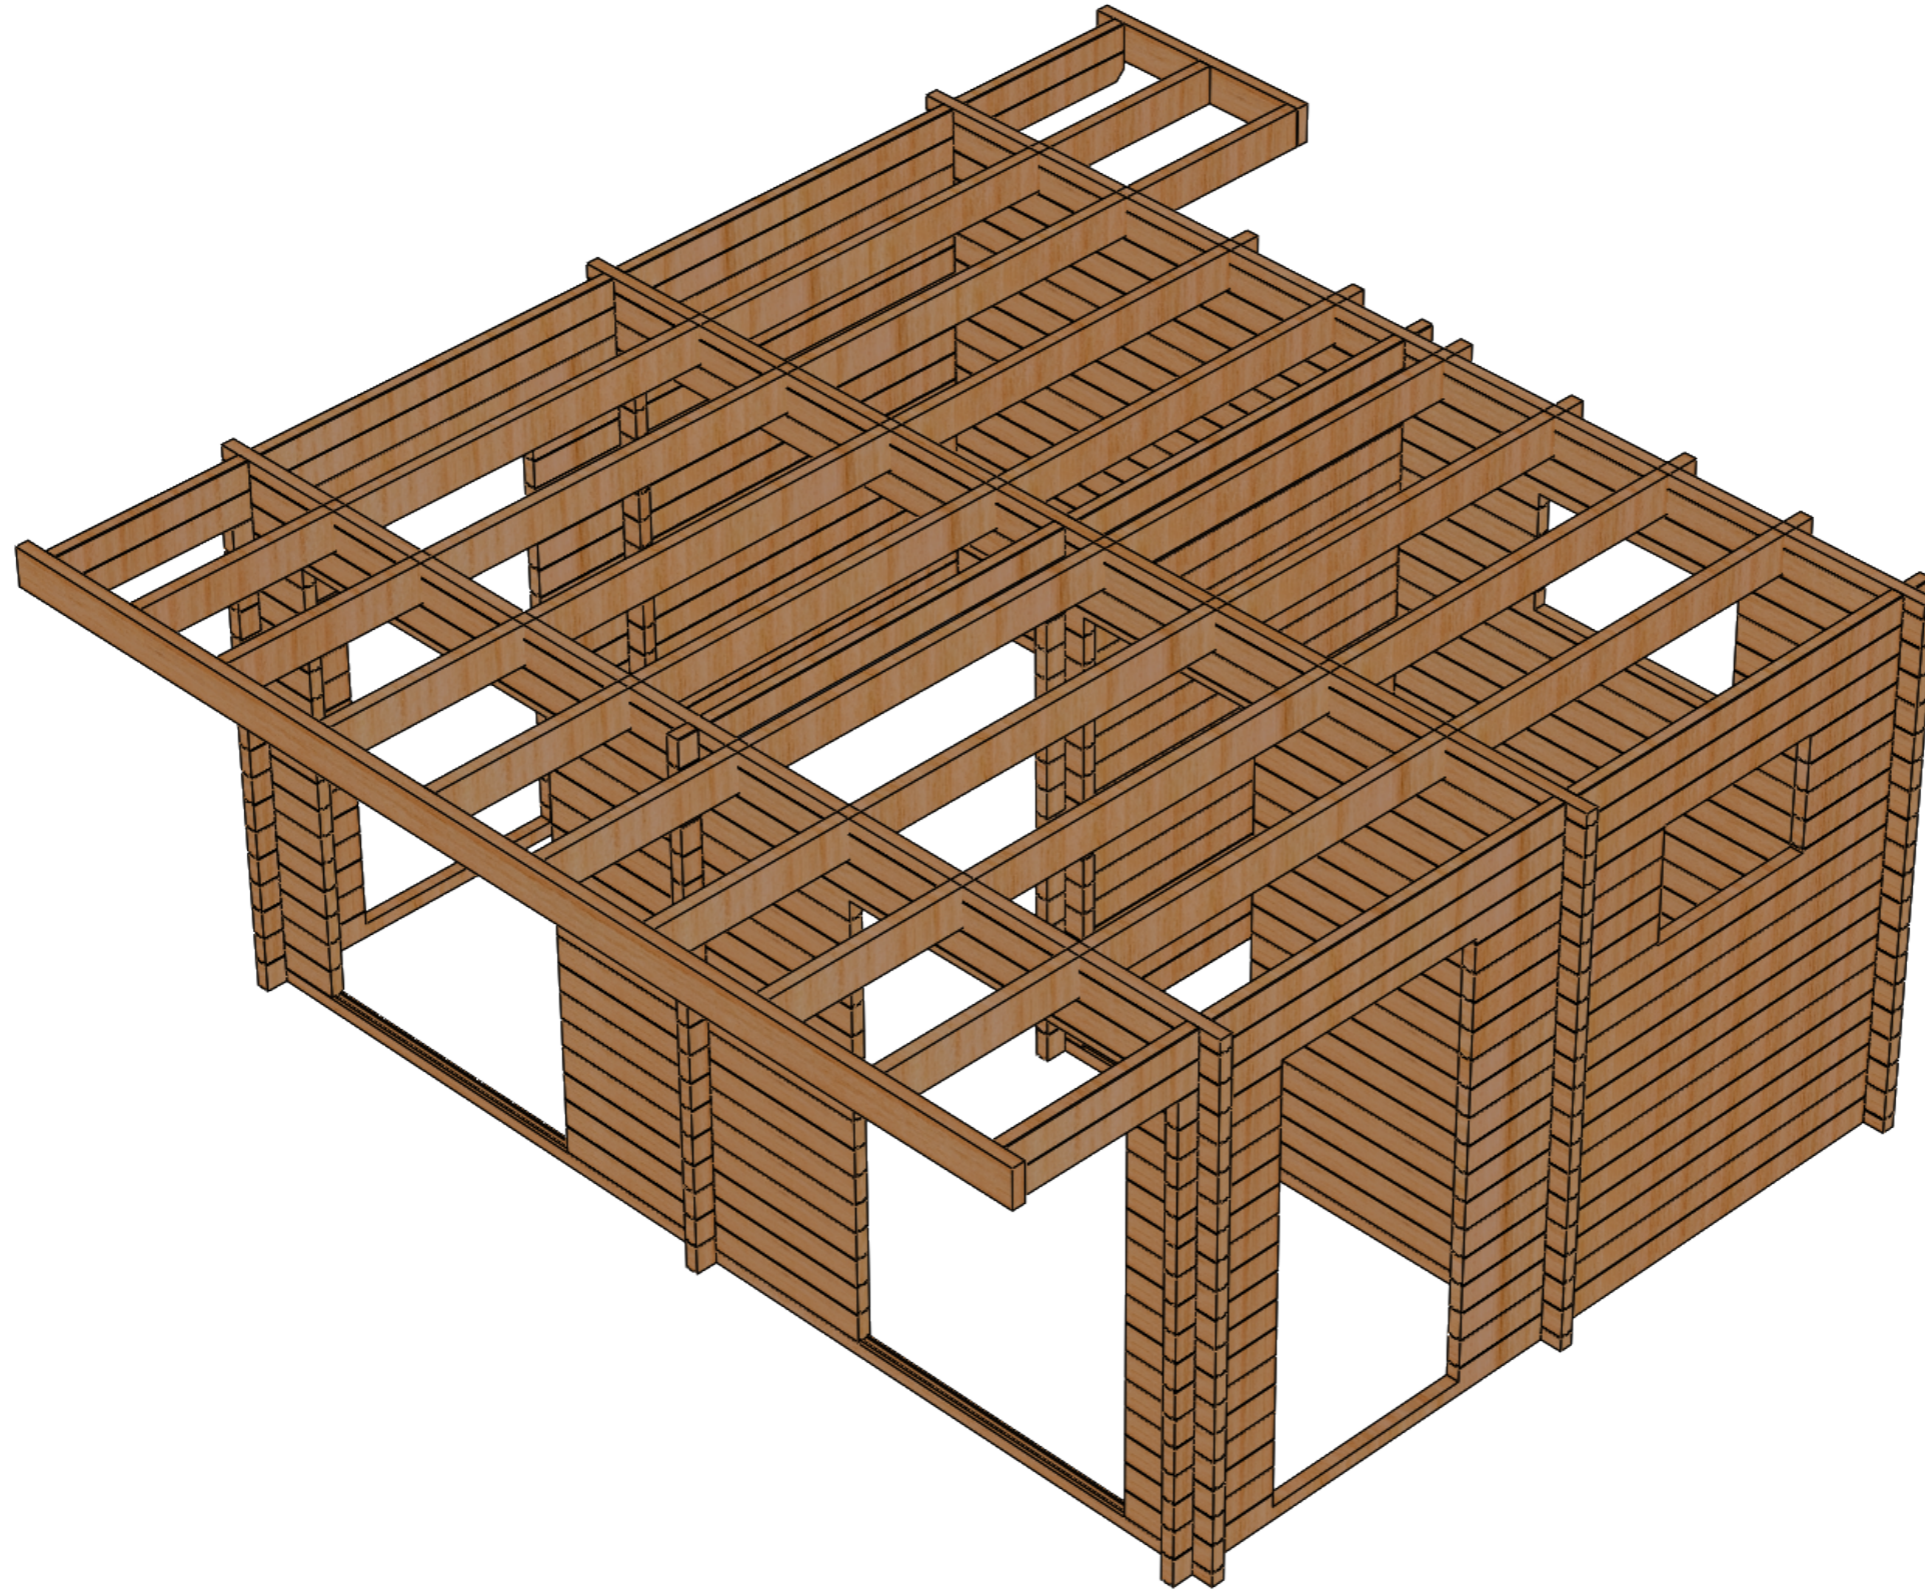

Date	2023-06-26

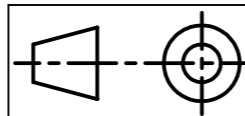

2023-12-11
09:37:45

Date





ATLAS 30 (60)

Sheet6


A3

2

1

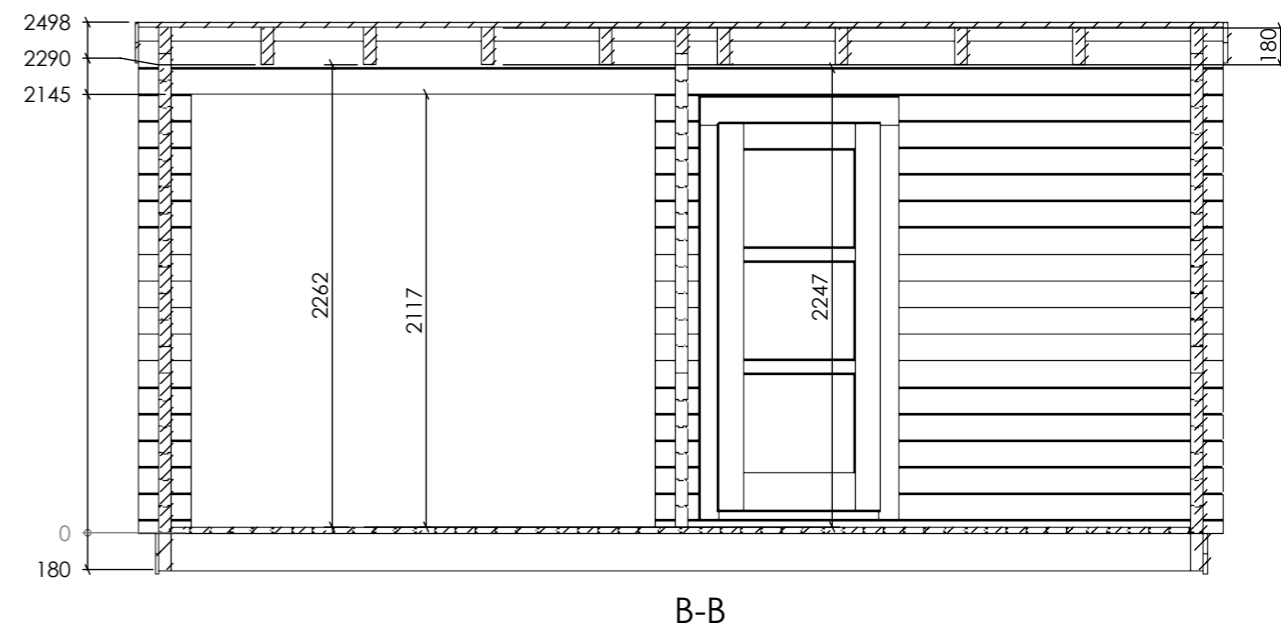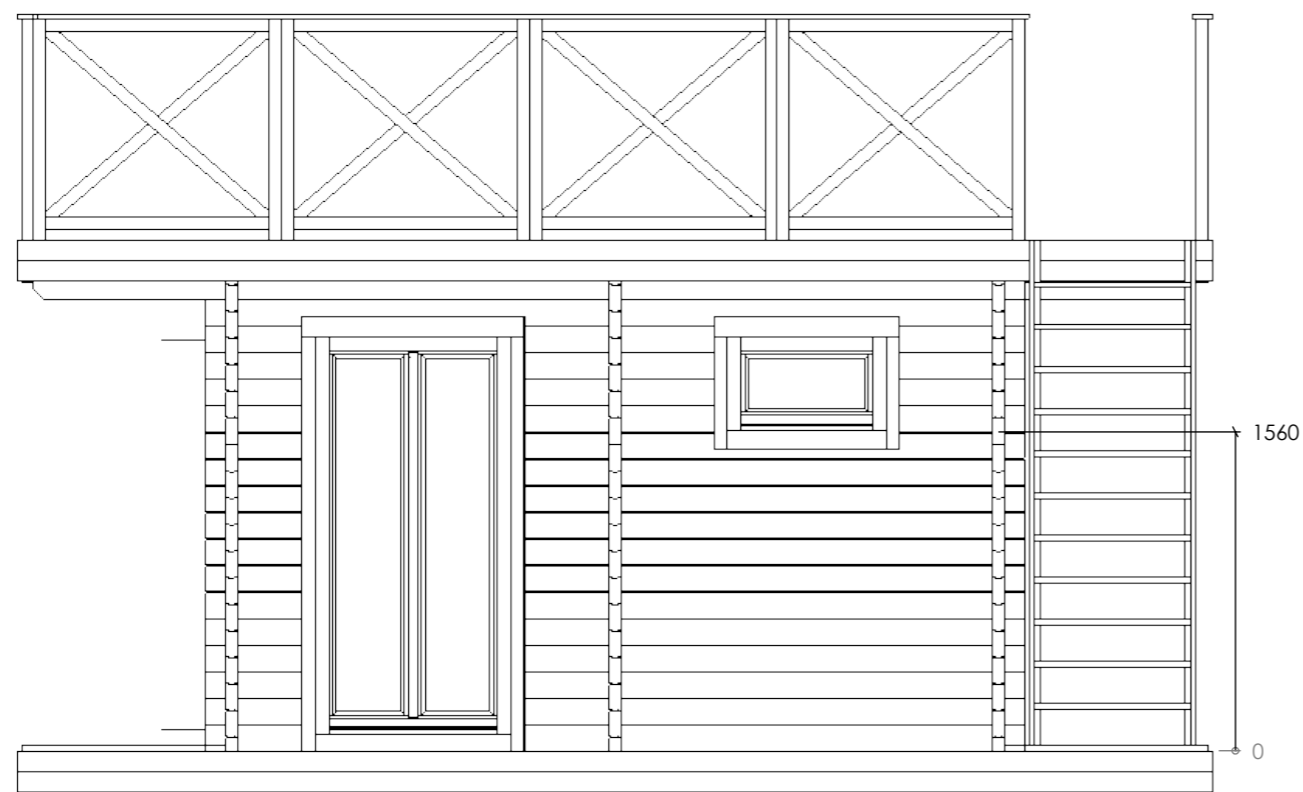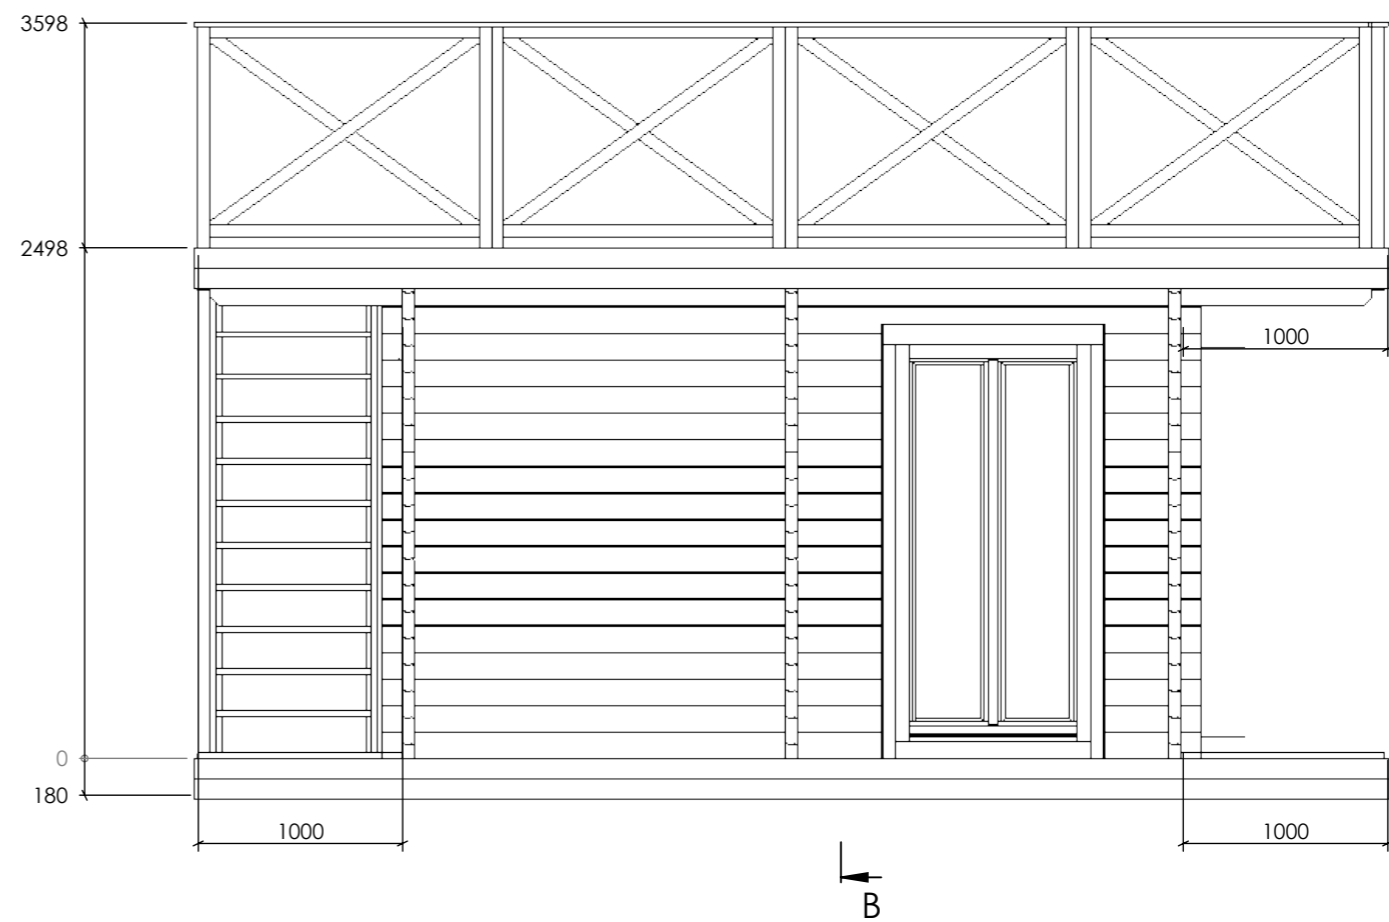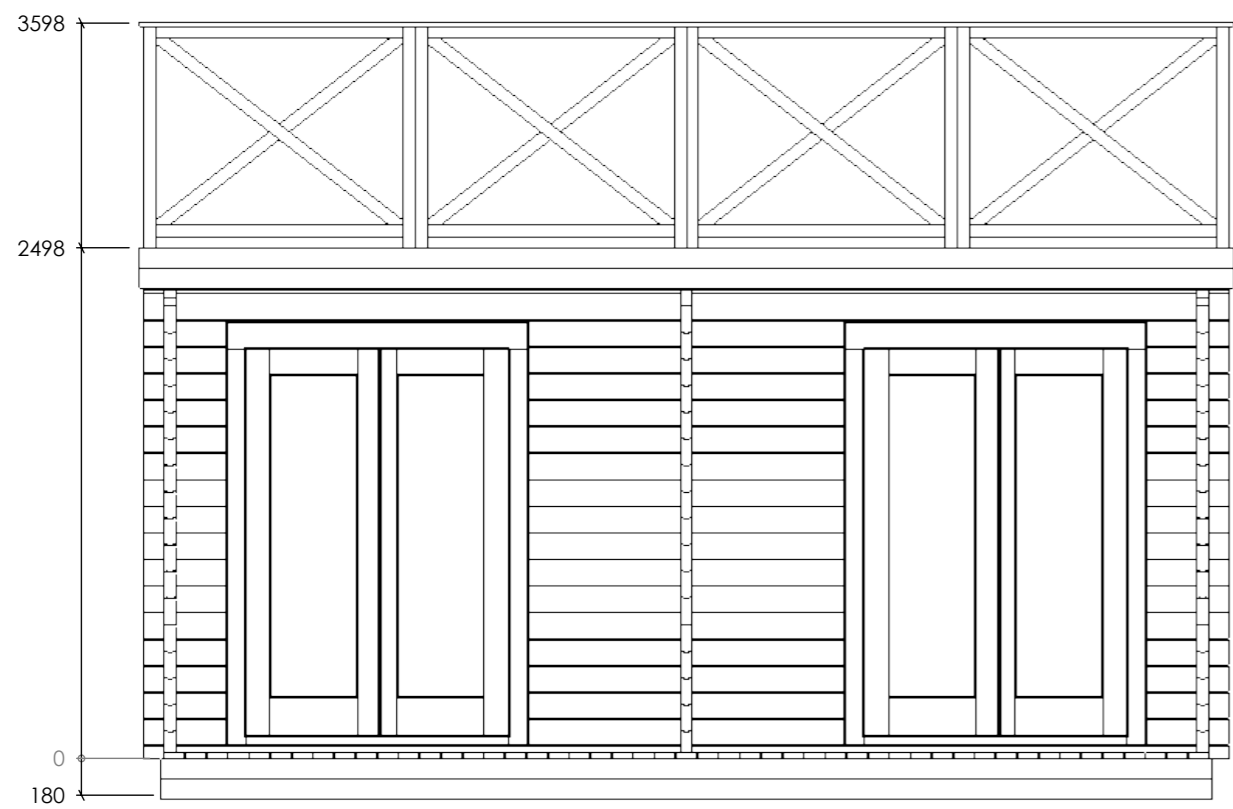

Date	2023-06-26
------	------------

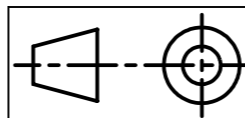

Sheet 6-7



2023-12-11 09:37:45
Date

ATLAS 30 (60)

A3
Facades

2

1

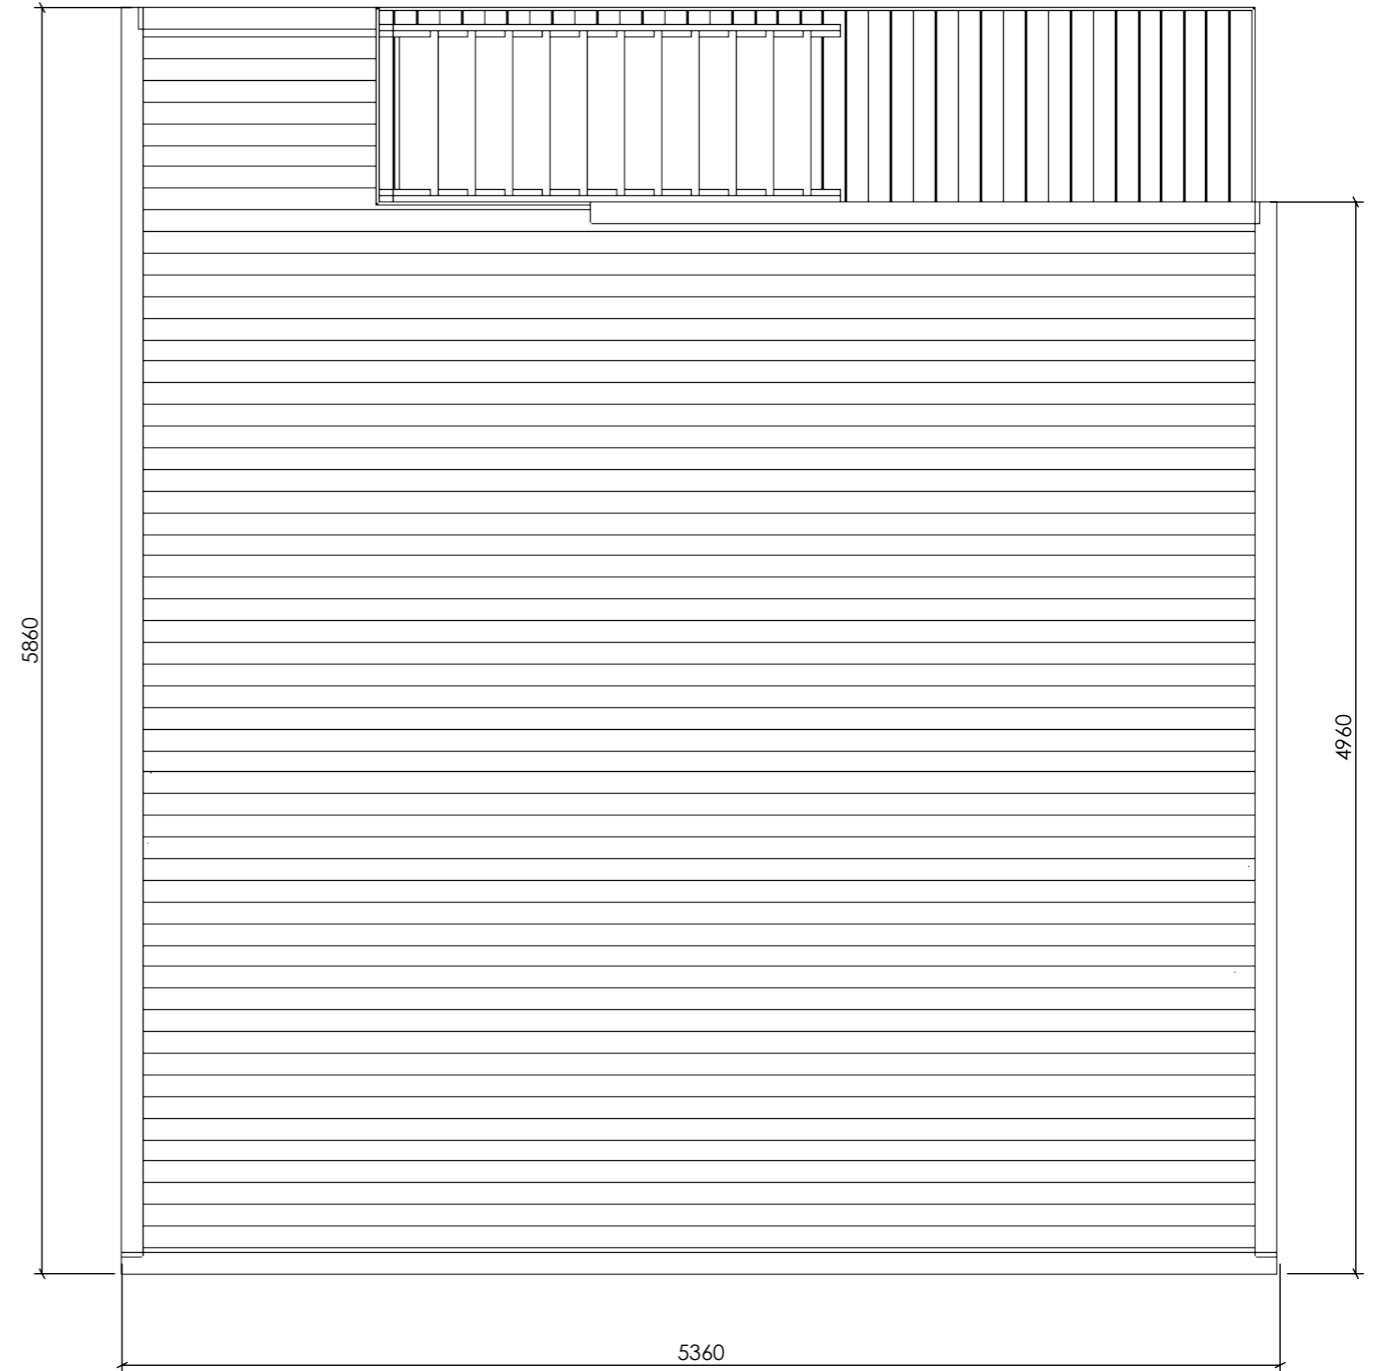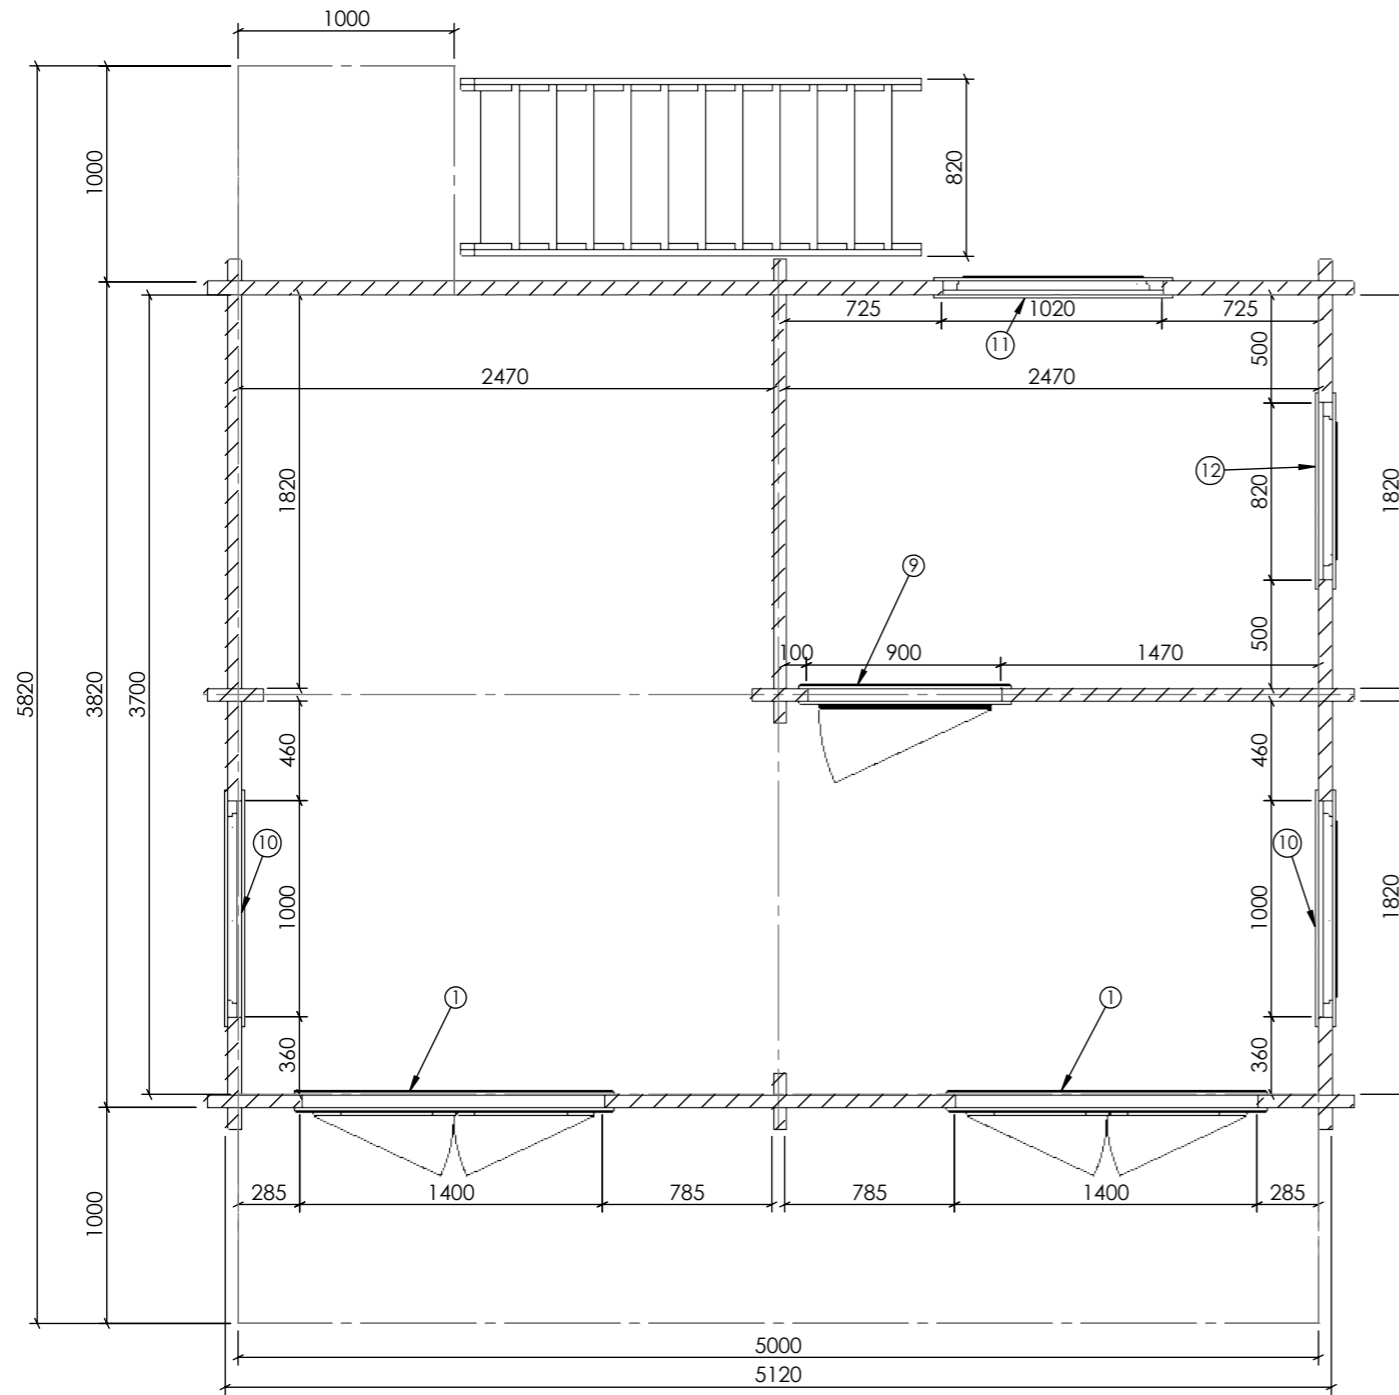


Plan

ITEM NO.	DESCRIPTION	QTY.
1	Door D52 1980x1380	2
9	Door D52 1980x880	1
10	Window L60, 1980x980	2
11	Window L60, 500x1000	1
12	Window L60, 500x800	1
13	FENCE	1

Date

2023-06-26

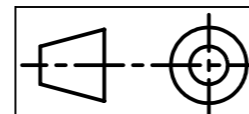

Sheet 7-7

2023-12-11
09:37:45

Date

ATLAS 30 (60)

Plan

A3