



Date	
2024-03-18	

 			2024-03-18 17:37:45		BUR 15 v2	A3
	Sheet 1-4	Date				Sheet1

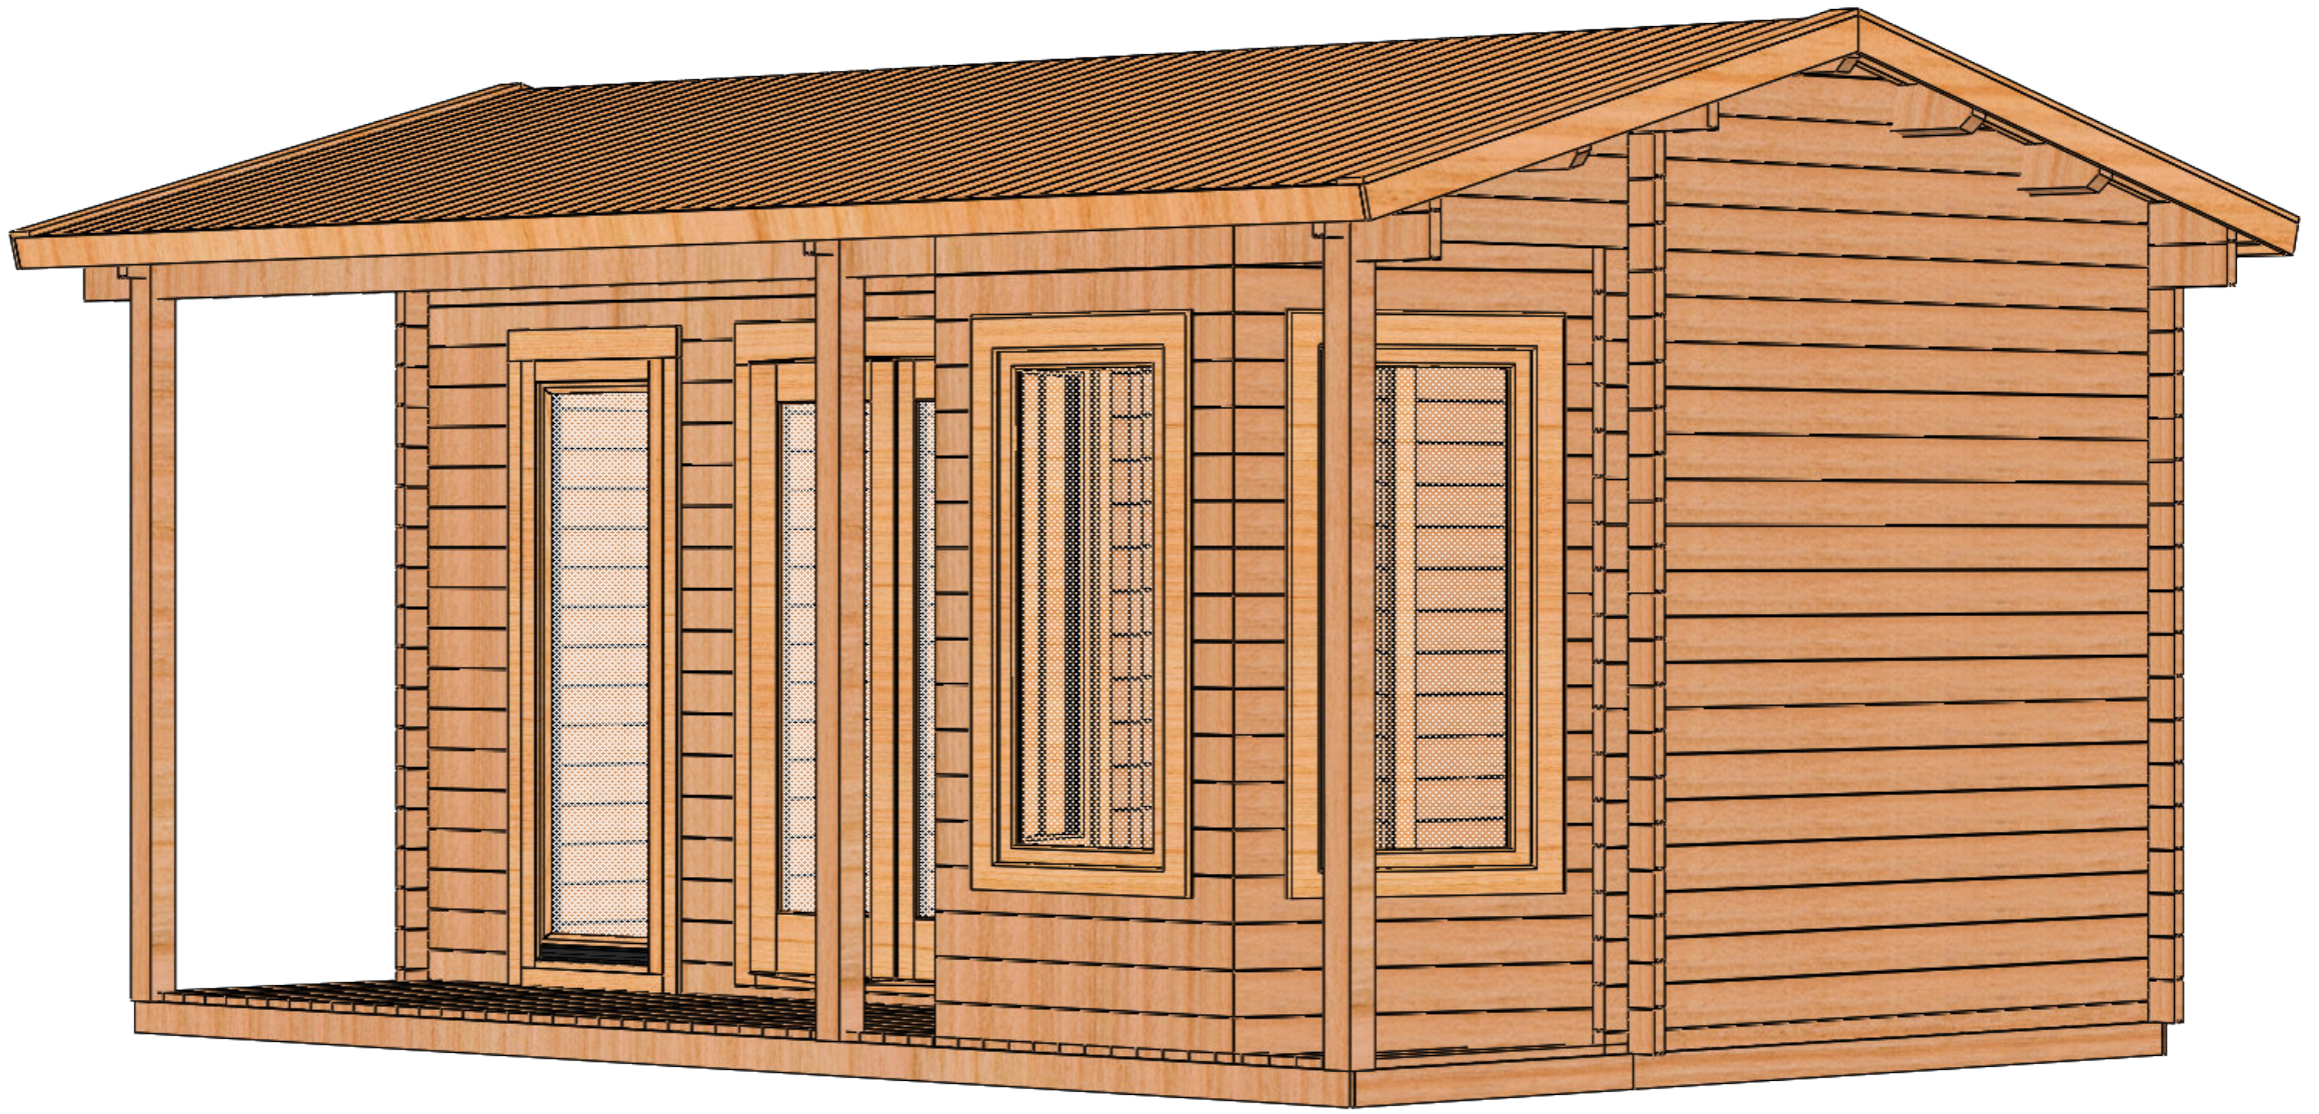


Date	2024-03-18

 					2024-03-18 17:37:45	BUR 15 v2	A3
	Sheet 2-4	Date					Sheet2

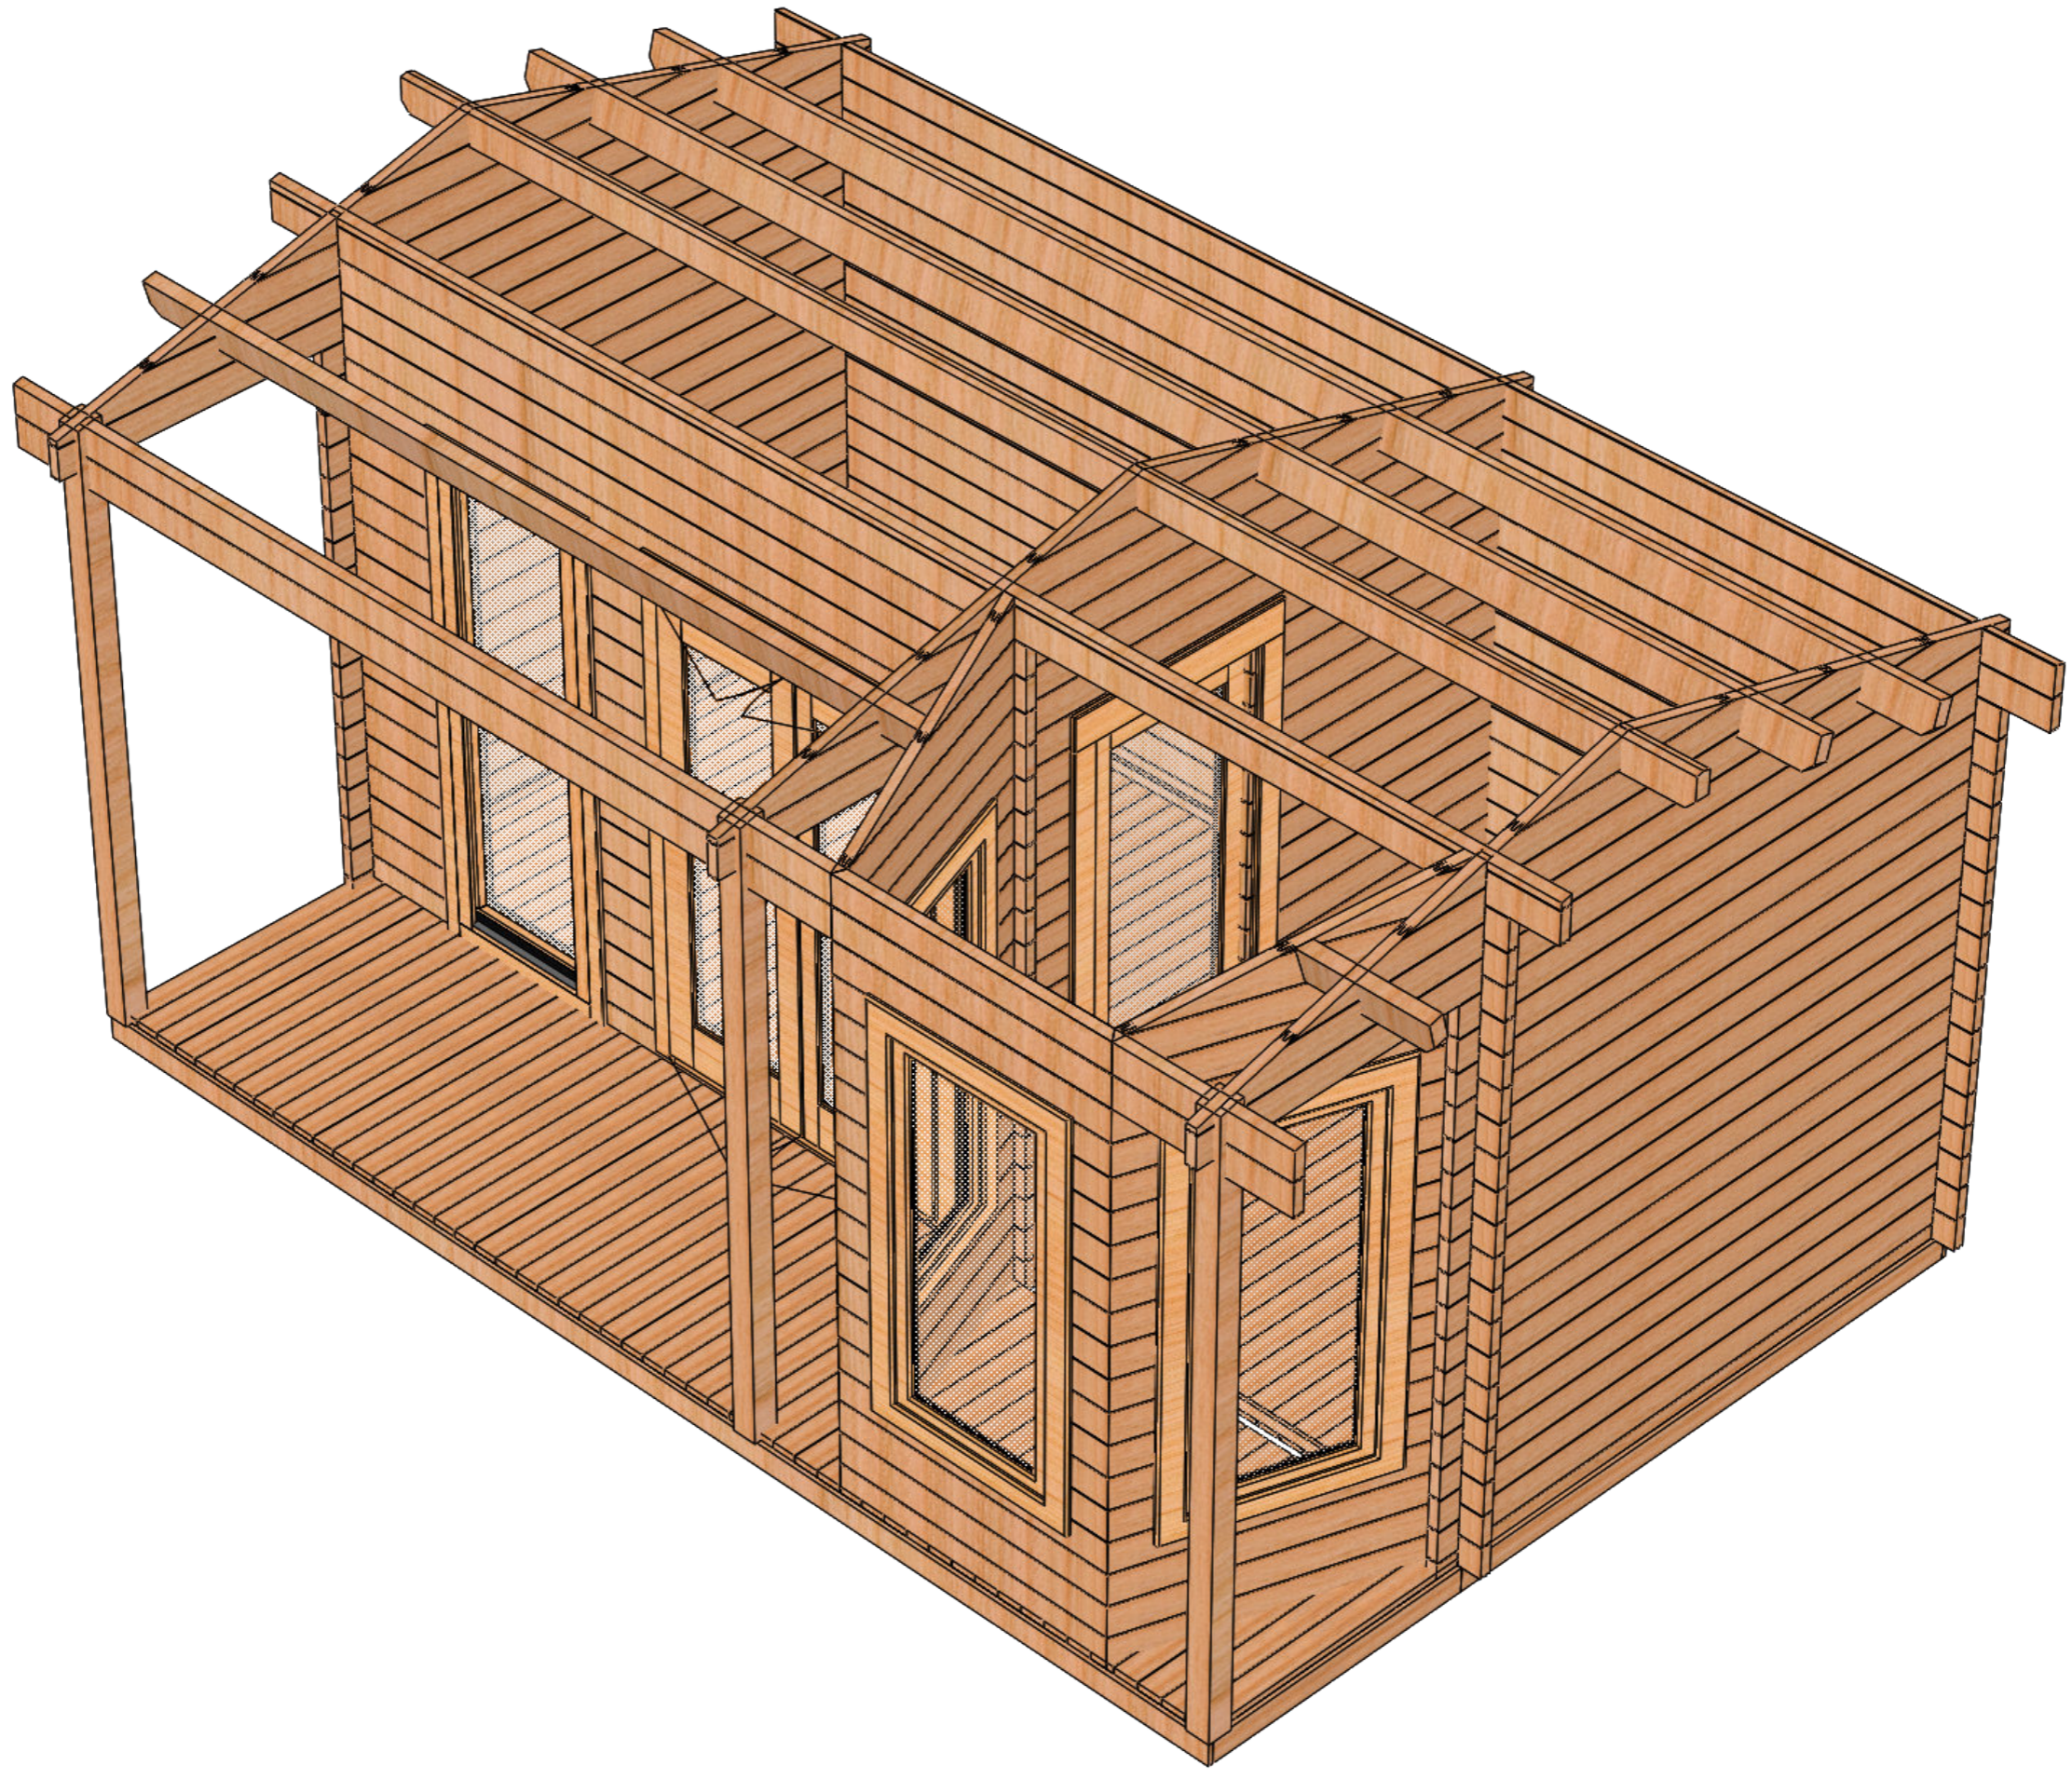

Date	
2024-03-18	



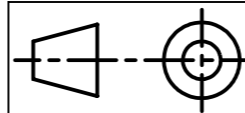


Sheet 3-4			

2024-03-18 17:37:45	
Date	

BUR 15 v2	

A3
Sheet3

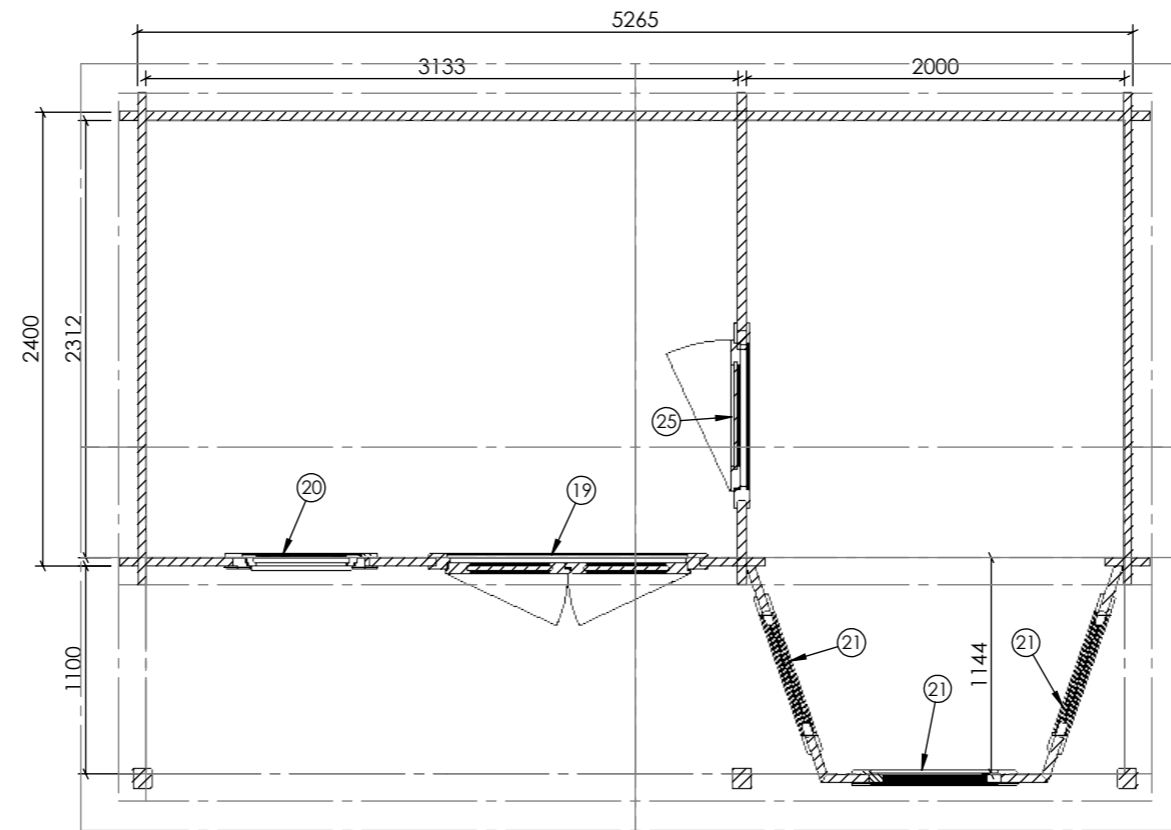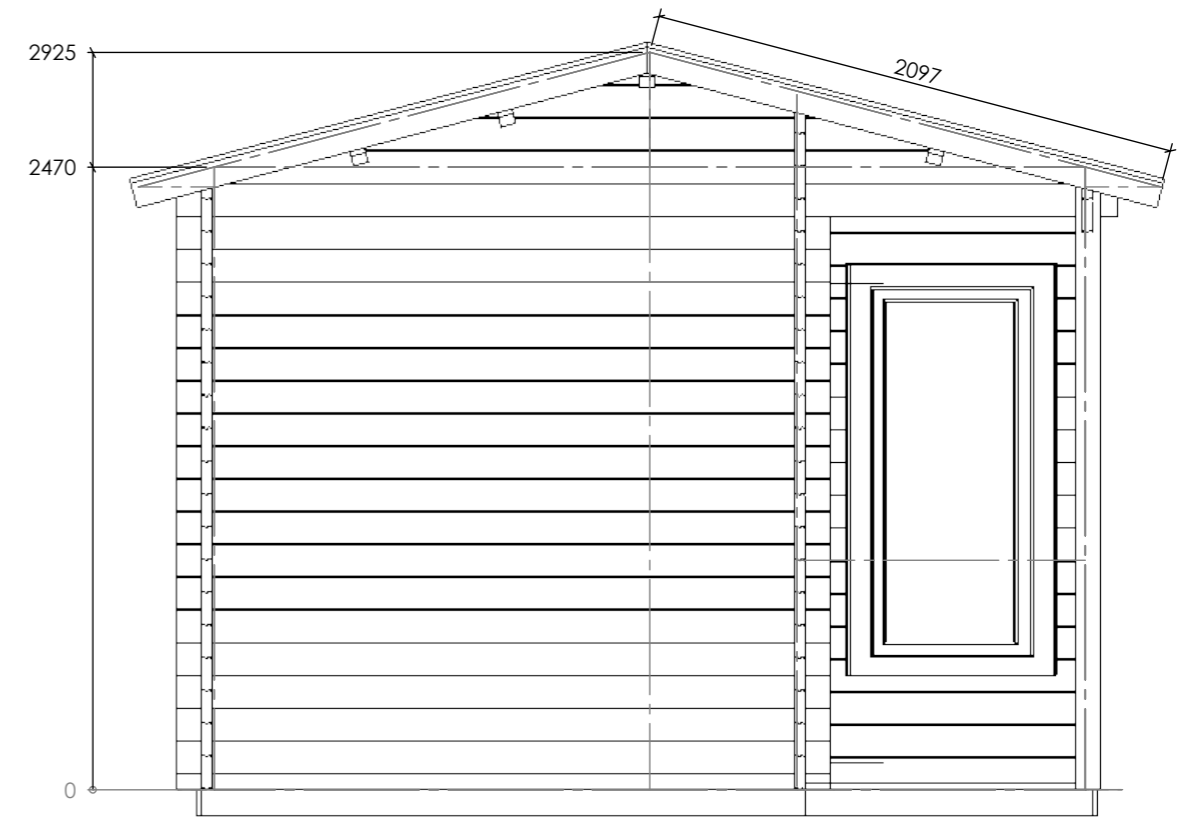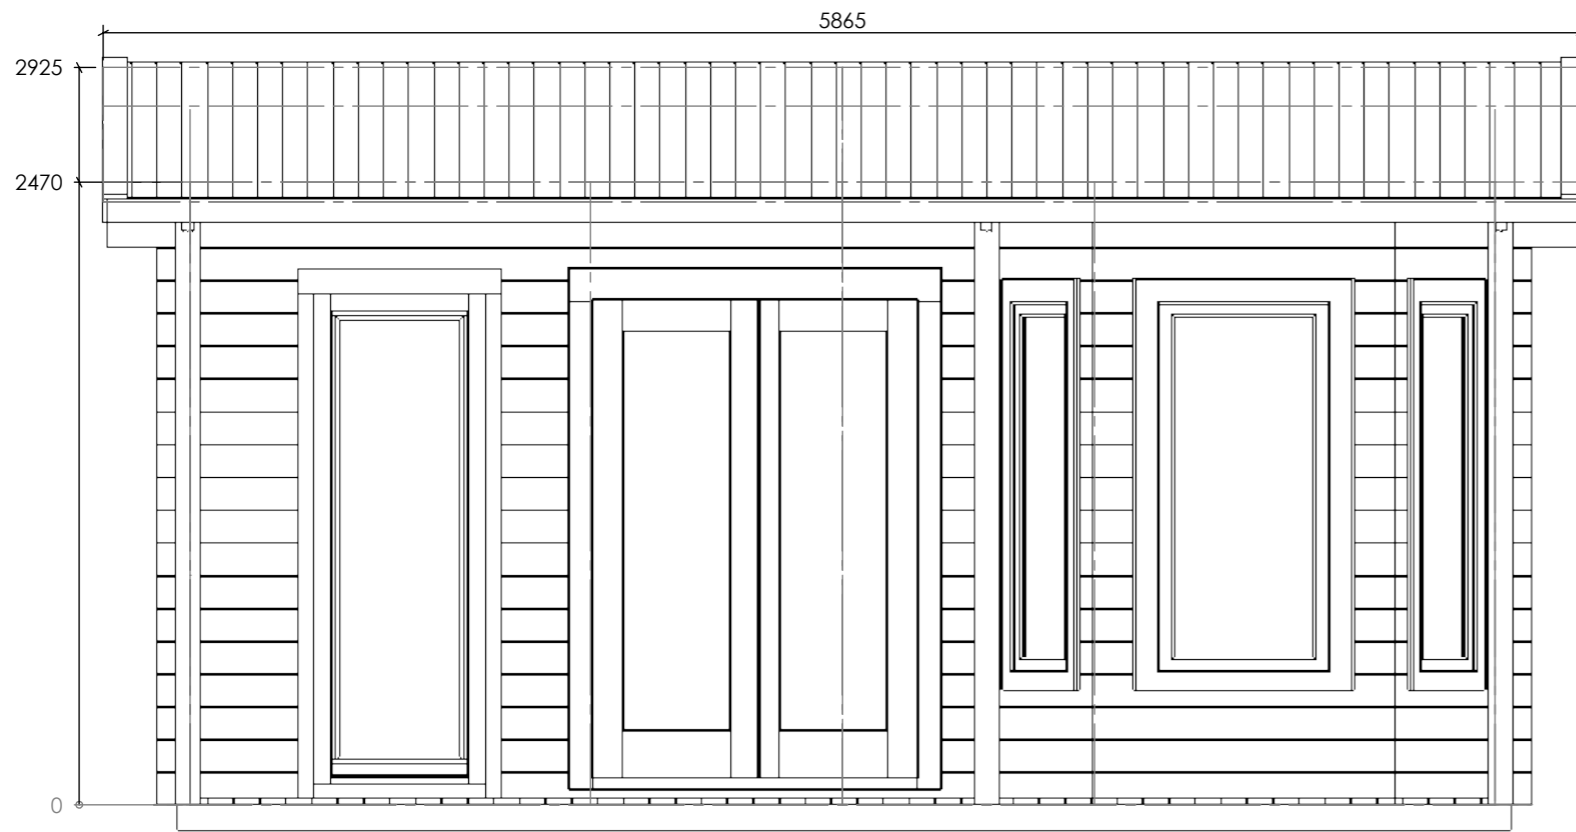


Plan

ITEM NO.	DESCRIPTION	QTY.
19	Door D52 1980x1380	1
20	Window L60, 1980x680	1
21	Window fix 1480x680	3
25	Door D52, 1980x780	1

Date

2024-03-18

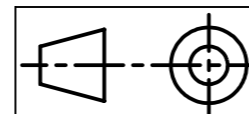

Sheet 4-4

2024-03-18
17:37:45

Date

BUR 15 v2

A3

Sheet4