



Date	
2024-03-18	

 			2024-04-02 11:48:01		BUR 30	A3
	Sheet 1-4	Date				Sheet1

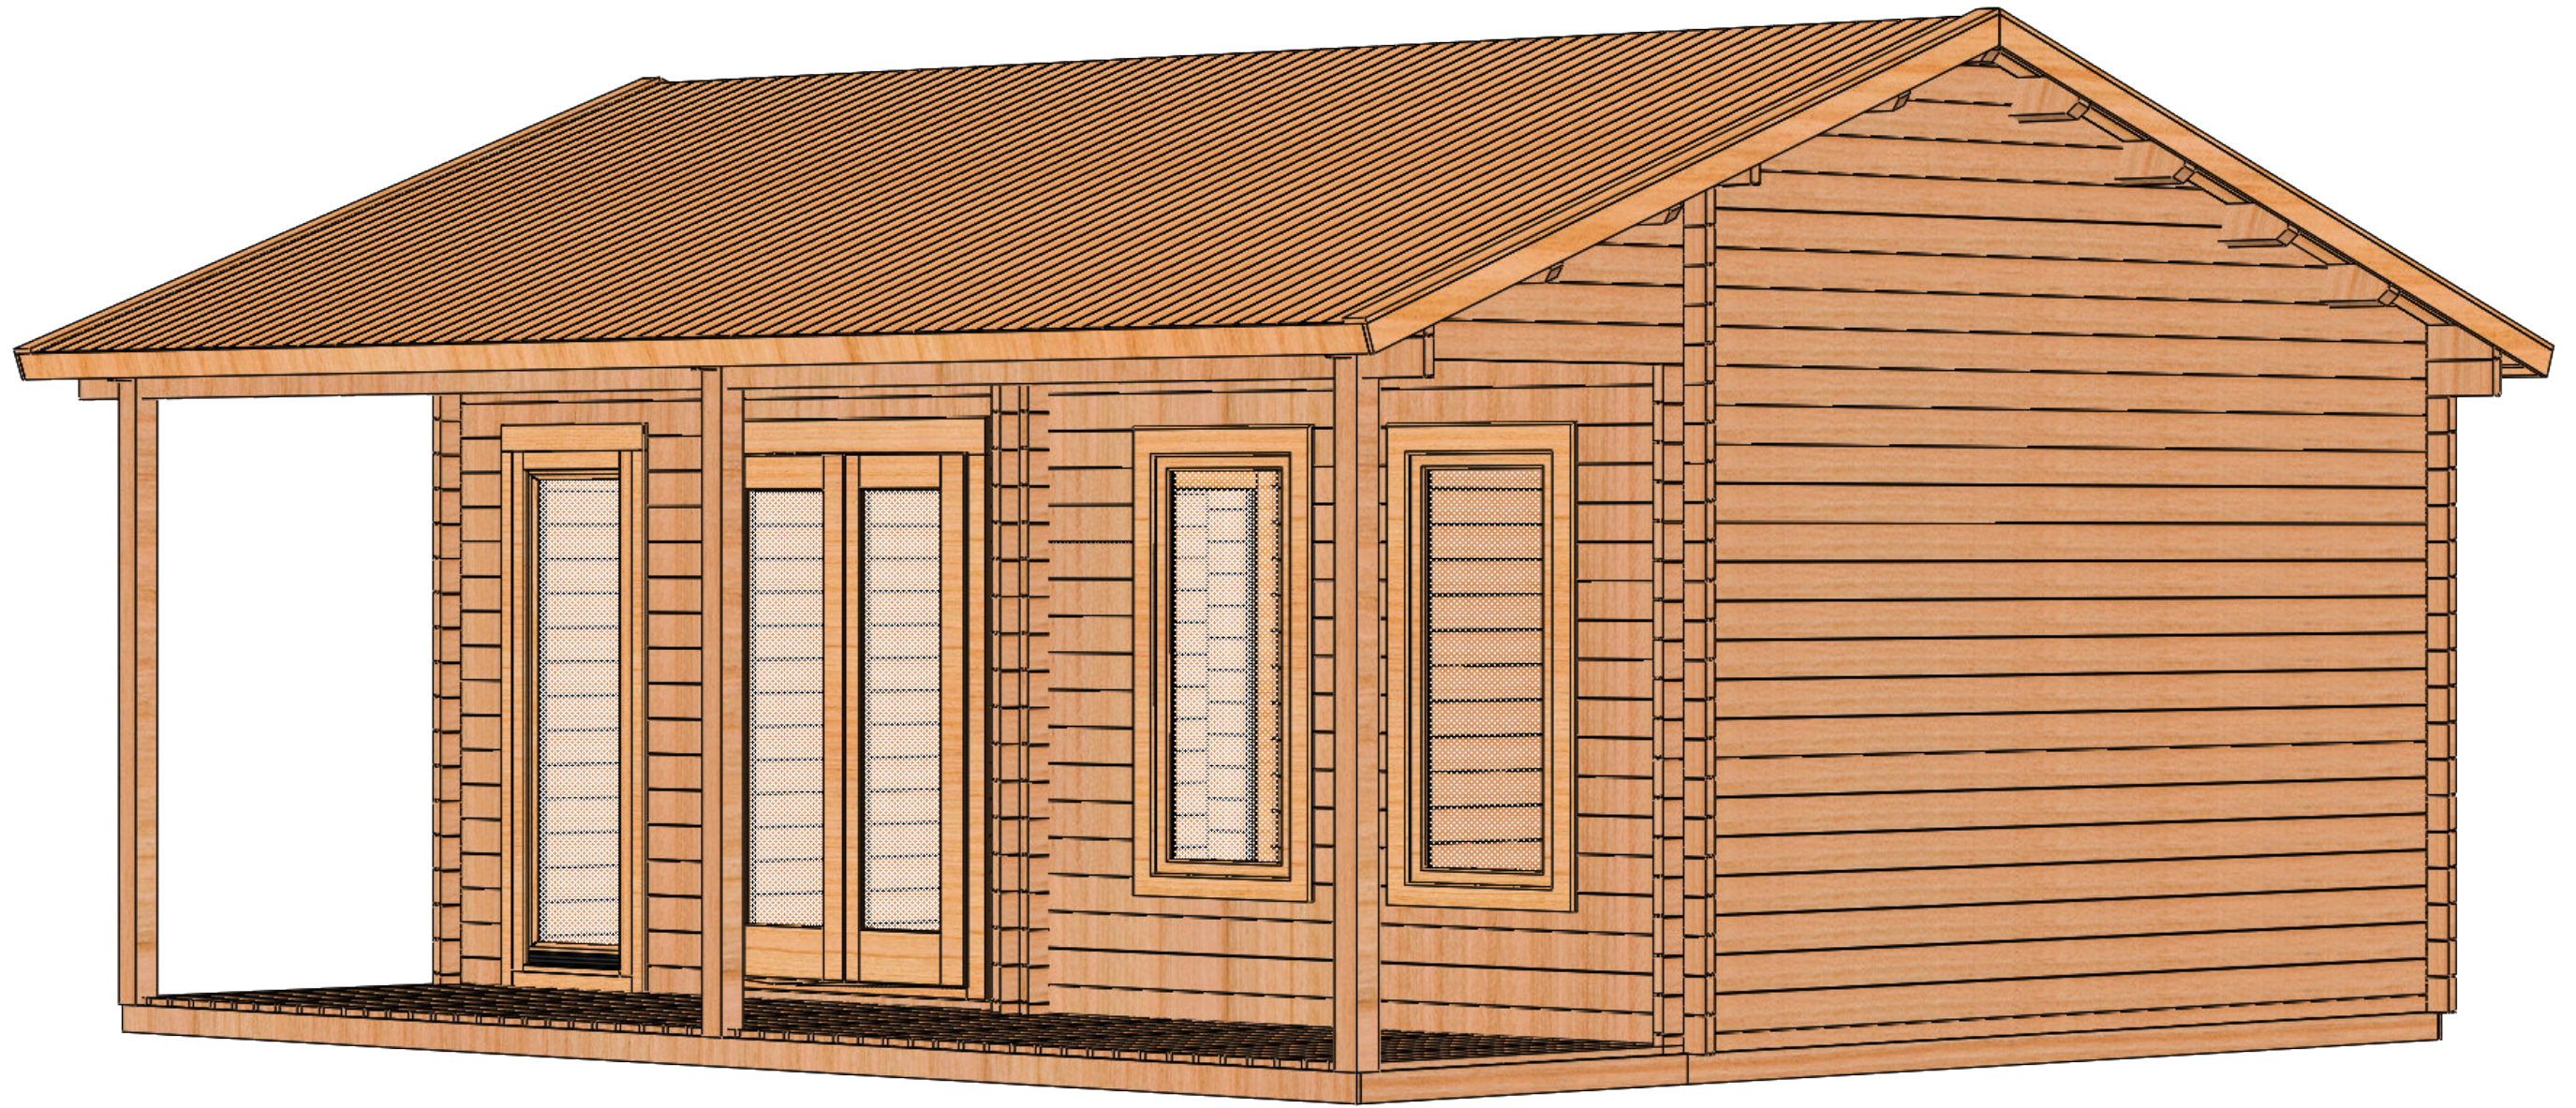


Date	
2024-03-18	

 			2024-04-02 11:48:01		BUR 30	A3
	Sheet 2-4	Date				Sheet2

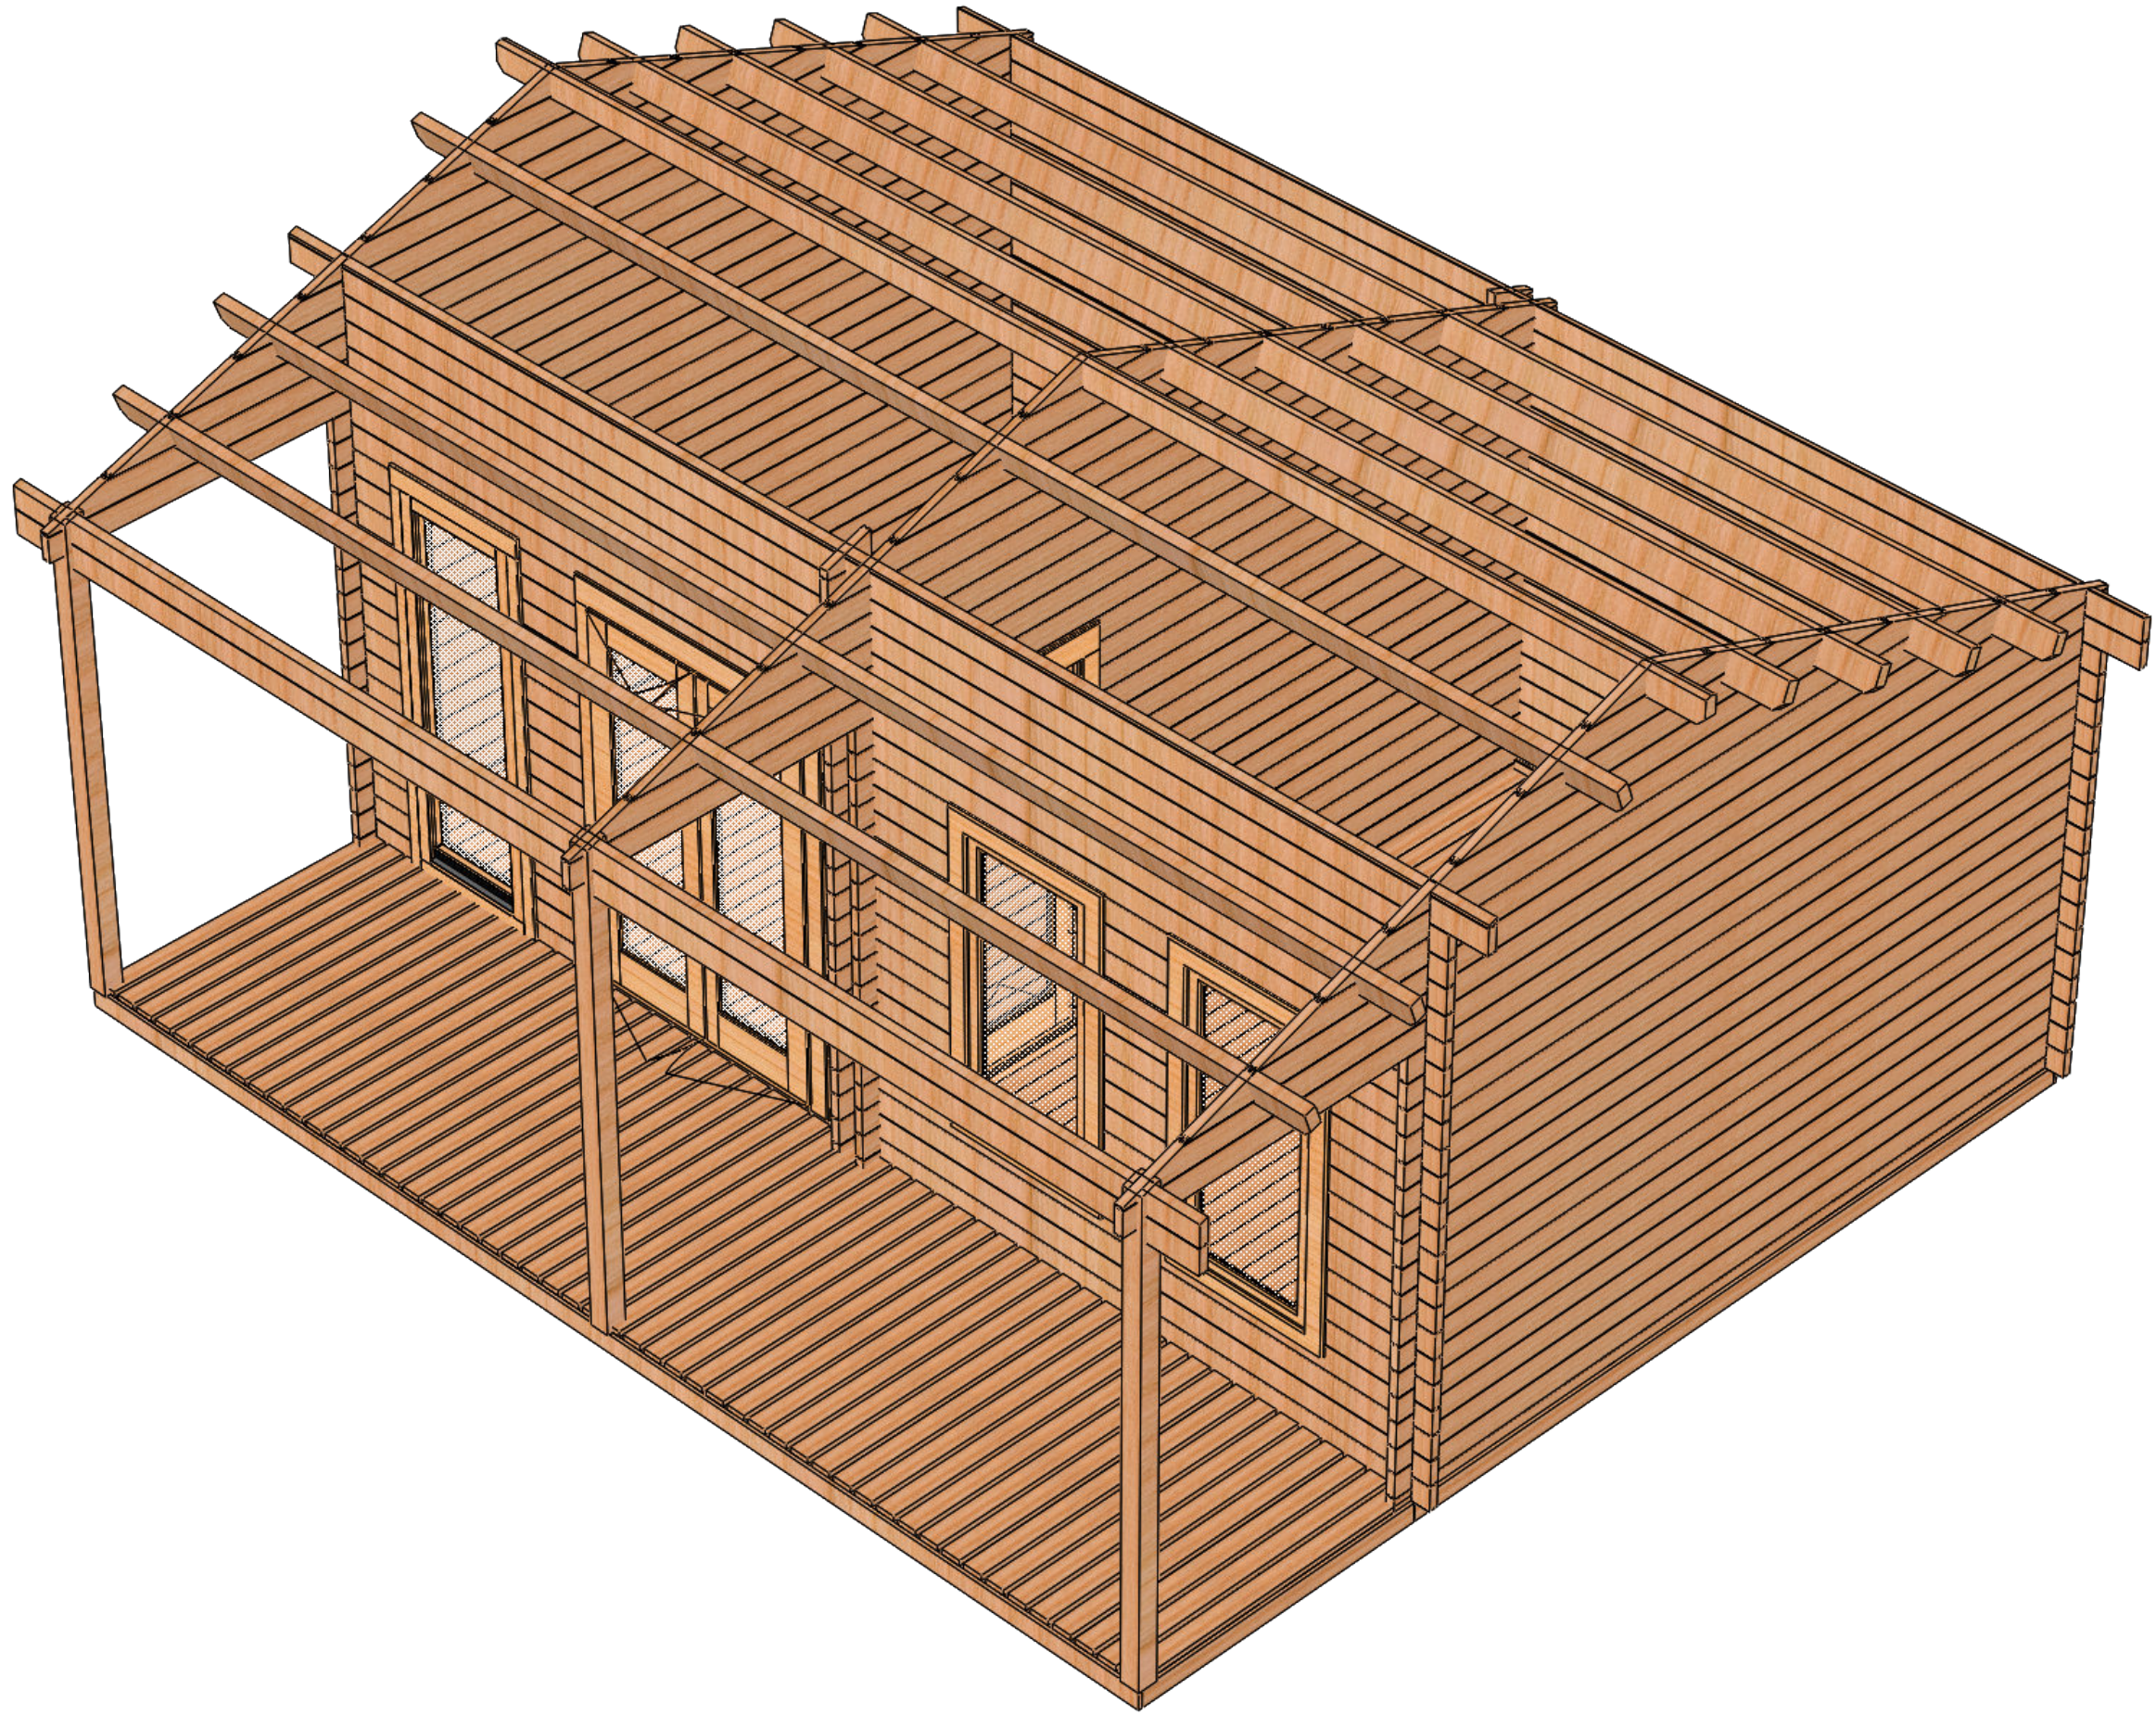

Date	
2024-03-18	



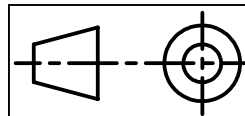


Sheet 3-4		


2024-04-02 11:48:01
Date

BUR 30

A3
Sheet3

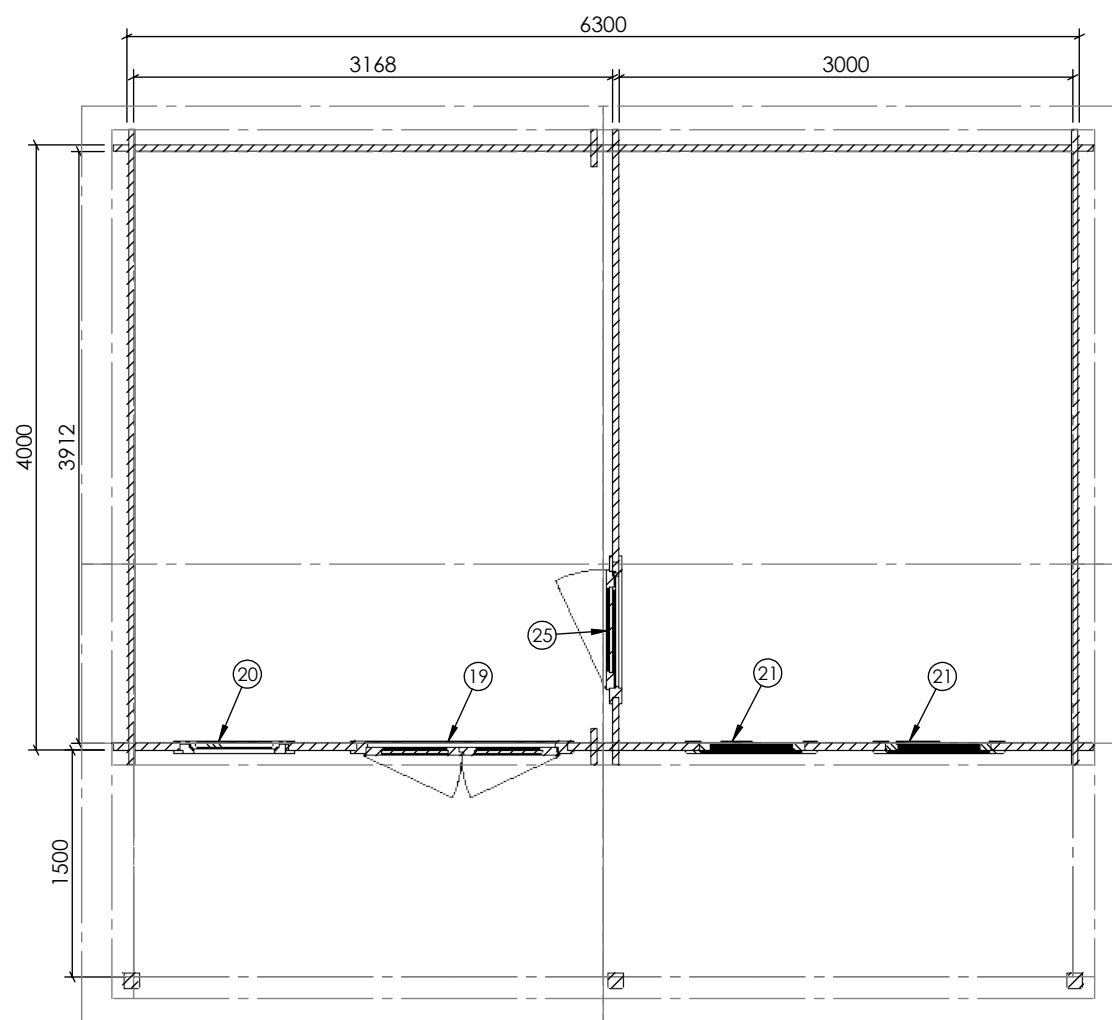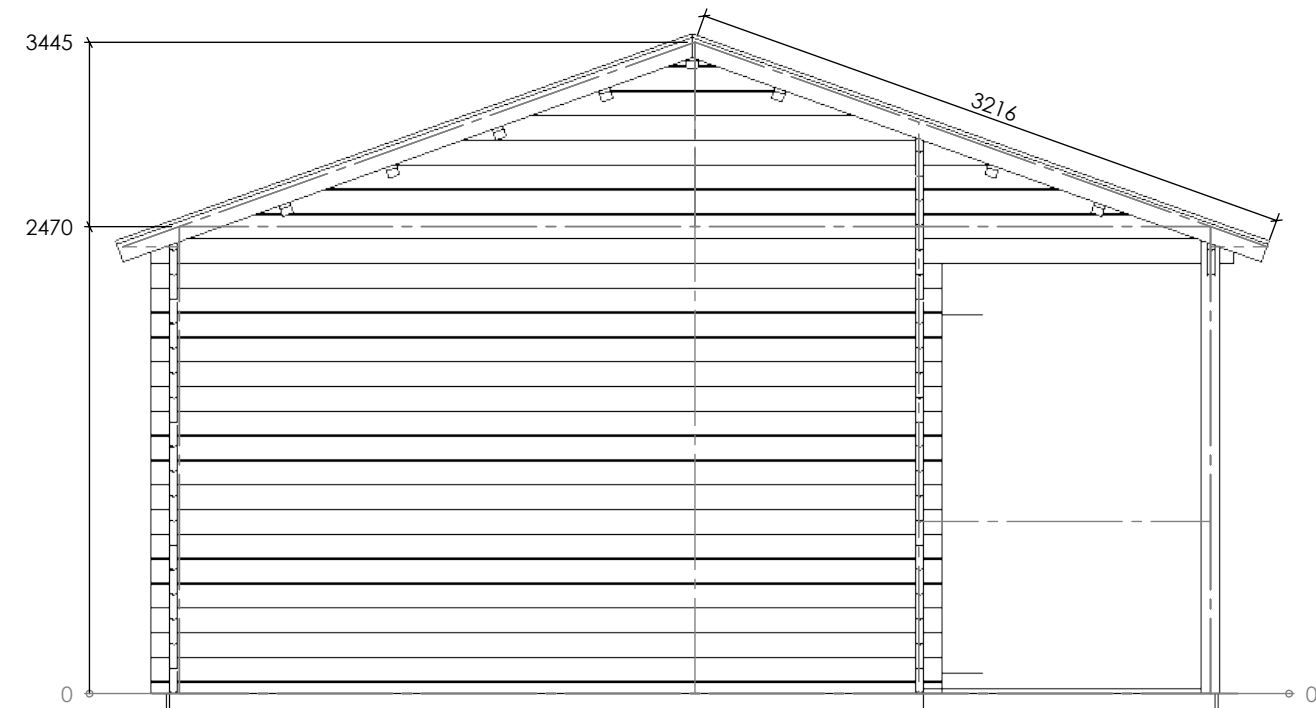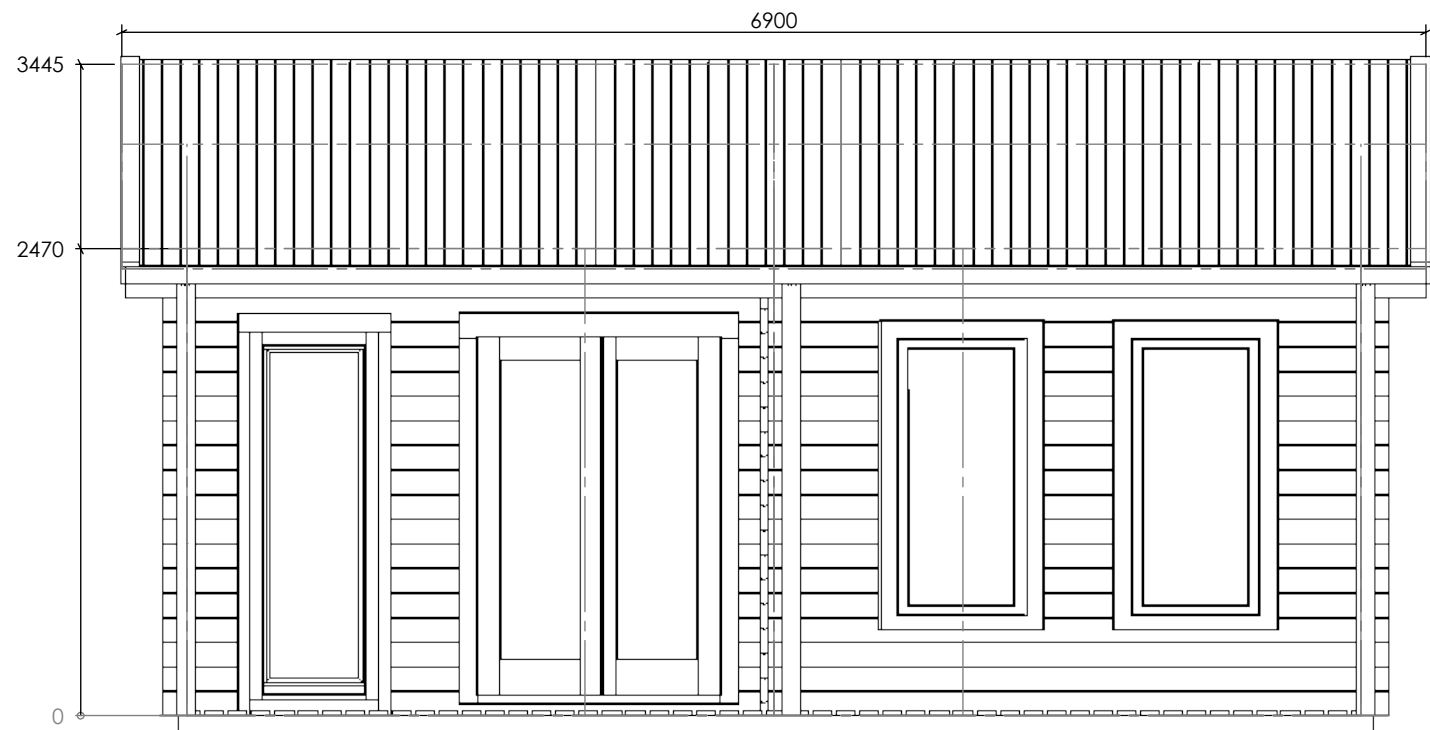

Plan

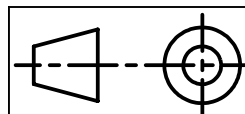

ITEM NO.	DESCRIPTION	QTY.
19	Door D52 1980x1380	1
20	Window L60, 1980x680	1
21	Window fix 1480x680	2
25	Door D52, 1980x780	1

Date	2024-03-18
------	------------