

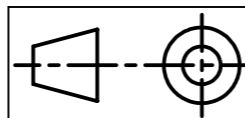
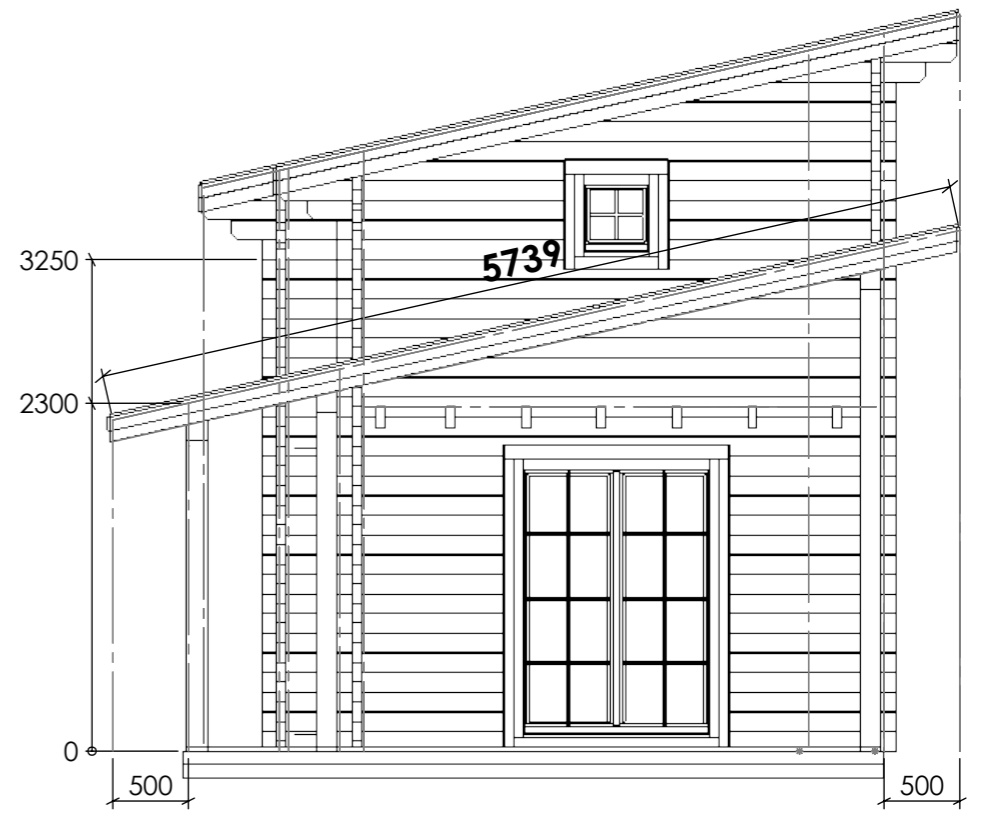



Date	2026-02-12
	10:50:05

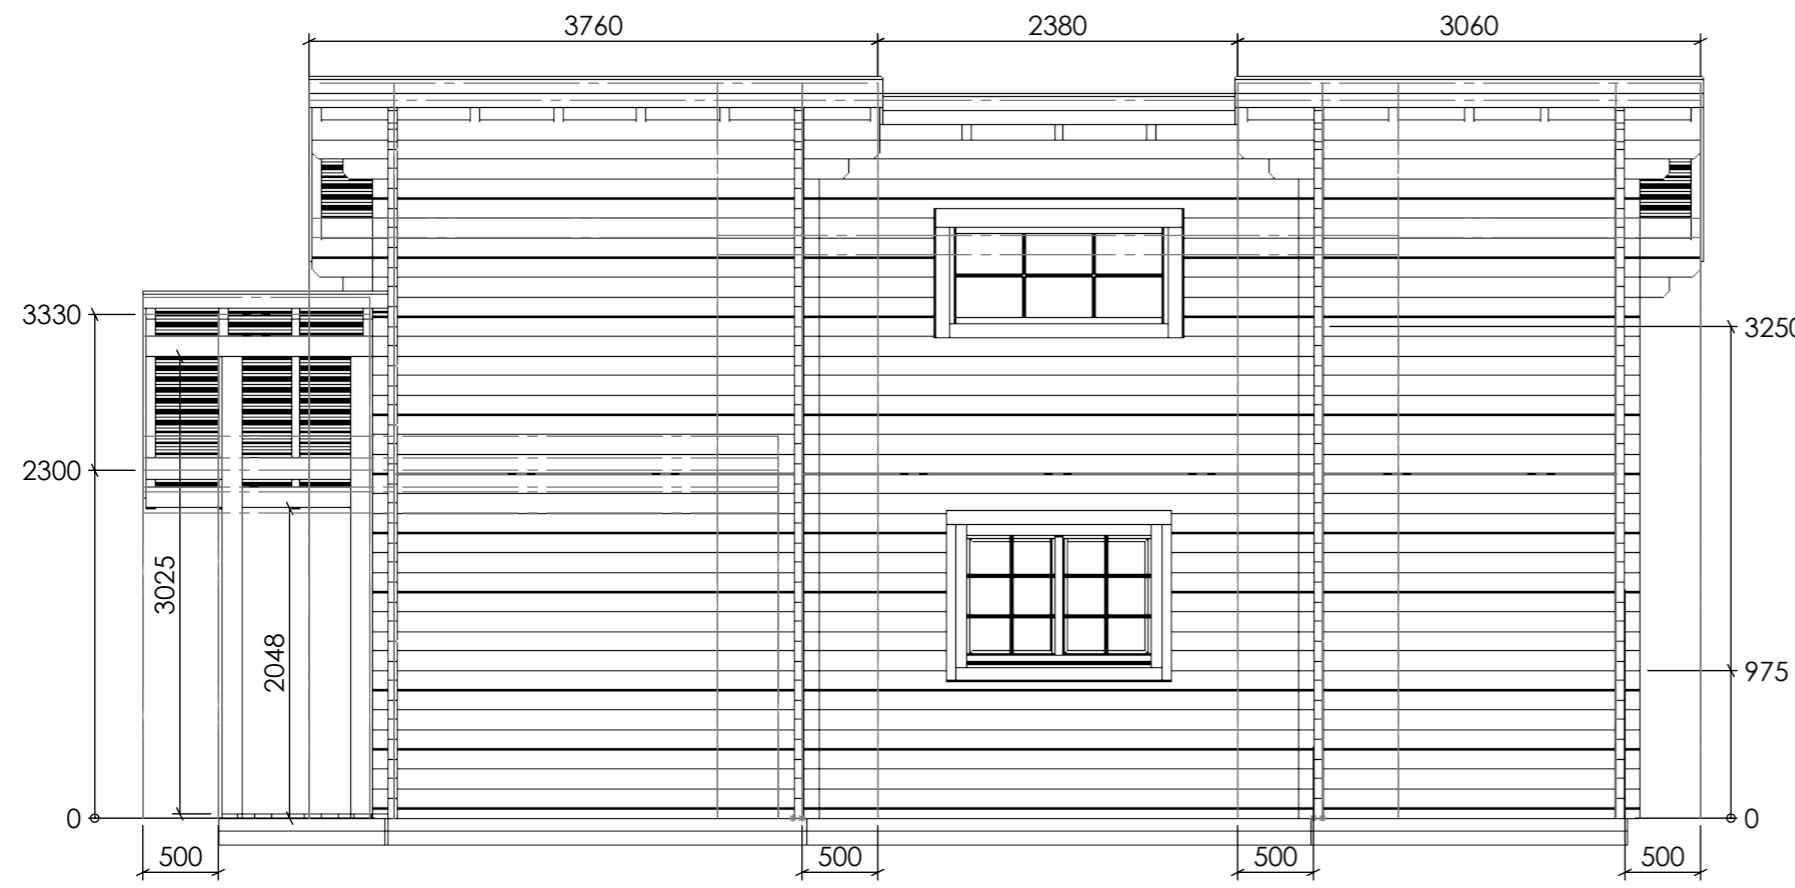


G	Sheet 1-7	2026-02-12	10:50:05	MAX Cabin 30(60)	A3
		Date			Sheet1

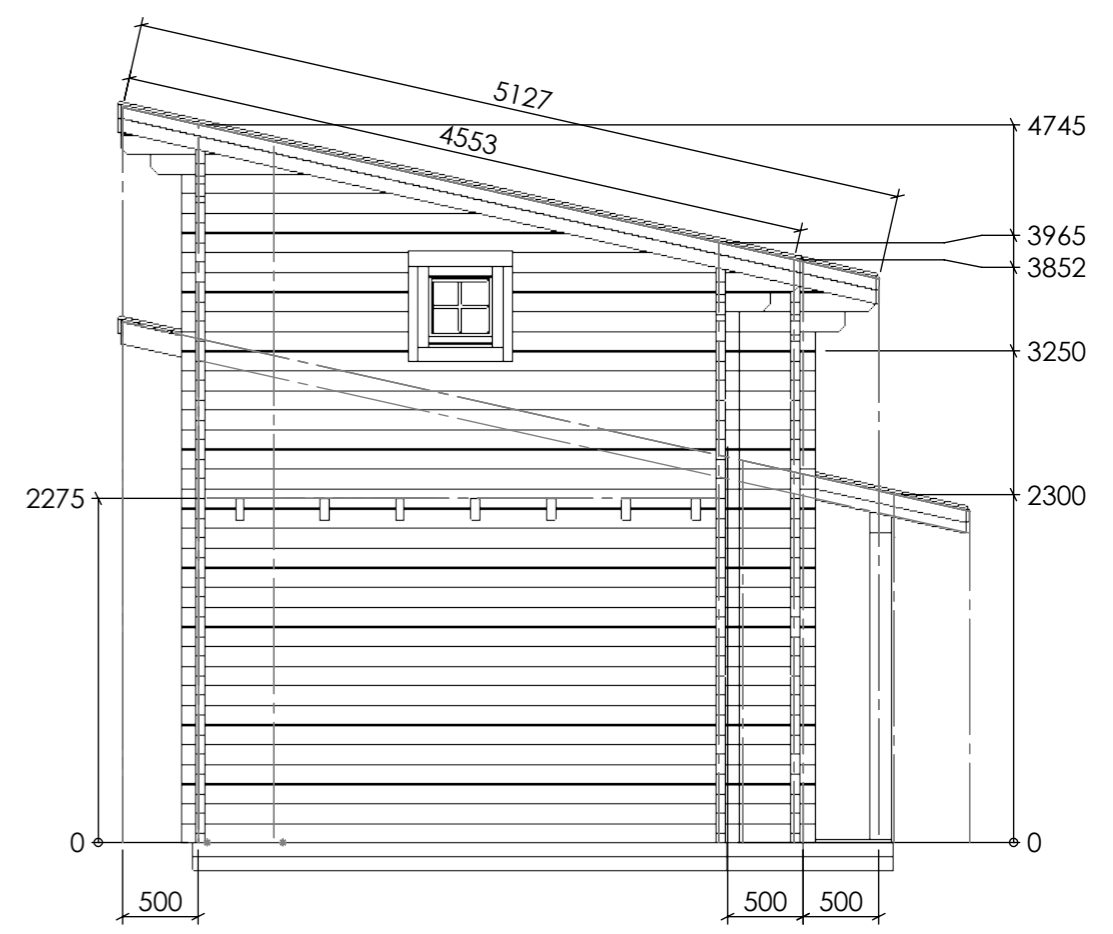


Date
2026-02-12
10:50:05

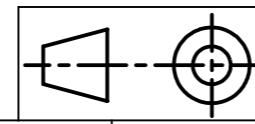


G	Sheet 4-7	2026-02-12 10:50:05	MAX Cabin 30(60)	A3
		Date	Facades	

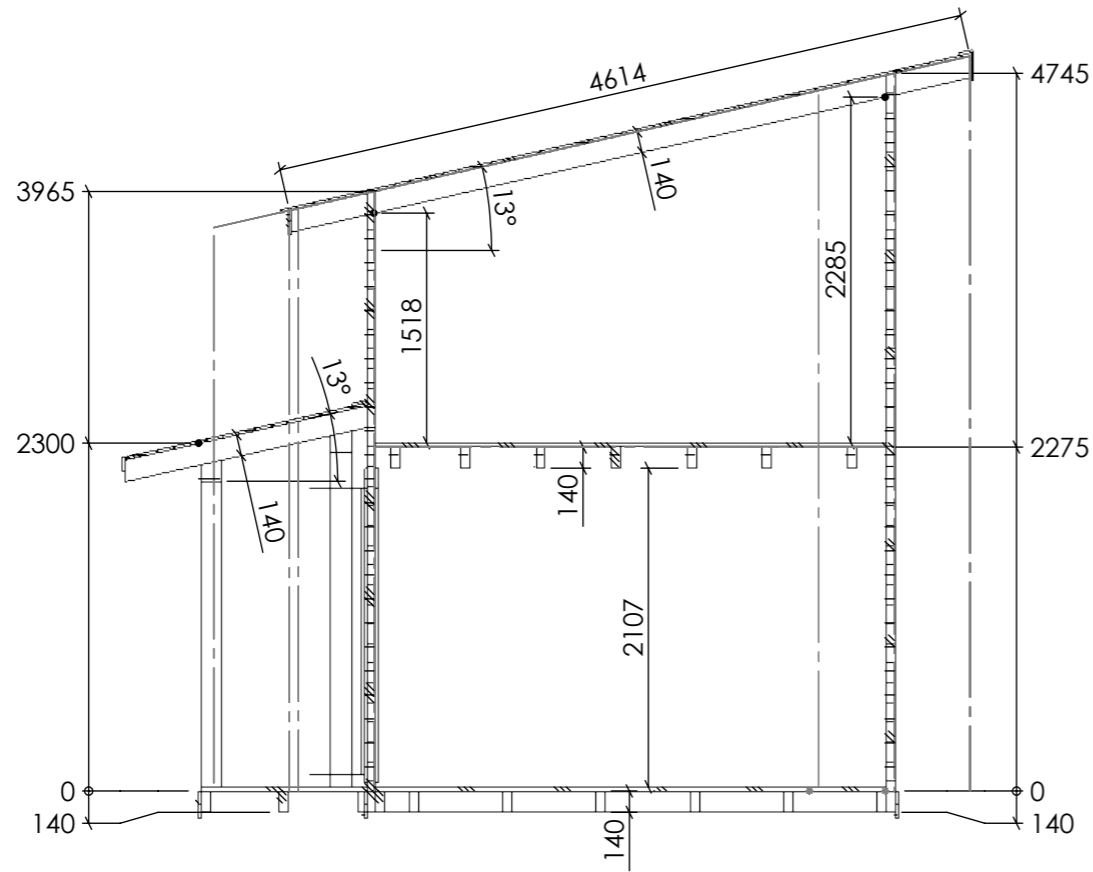

Section A

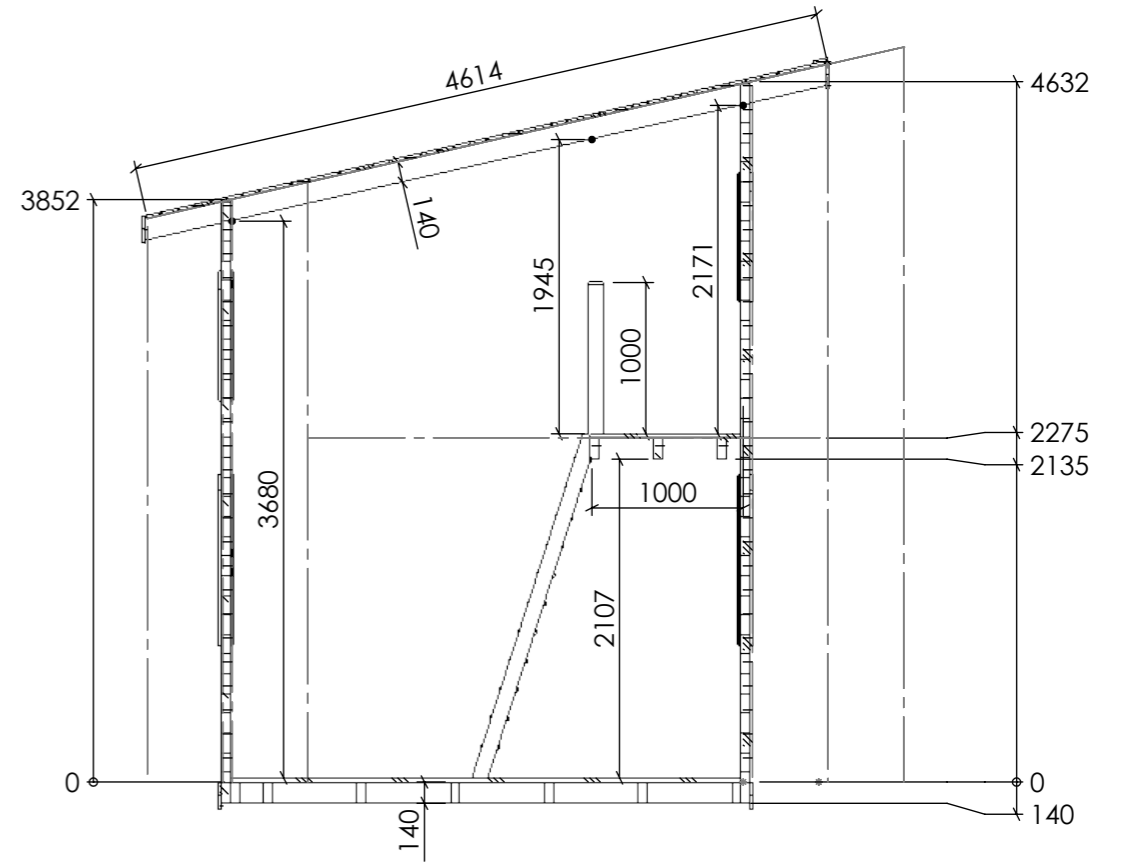


Section B

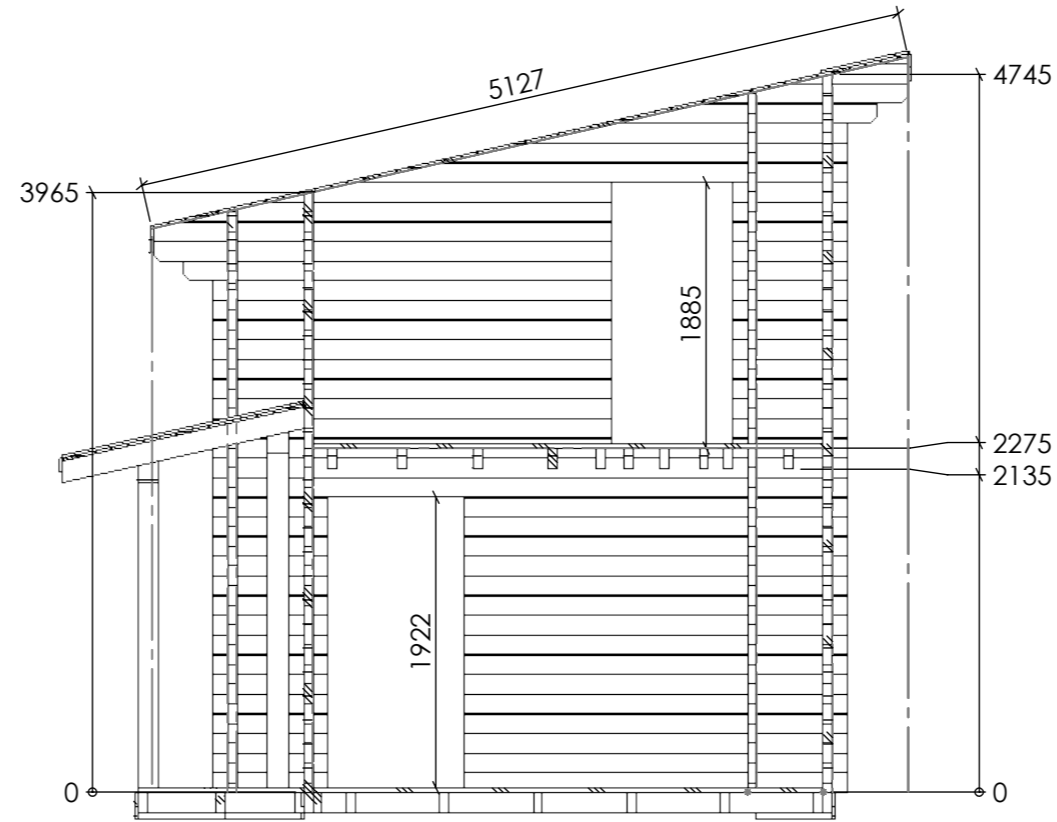


Section C


Date	2026-02-12
	10:50:05

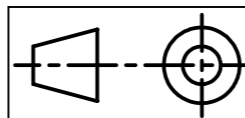

G	Sheet 5-7	2026-02-12	10:50:05	MAX Cabin 30(60)	A3
		Date			Section

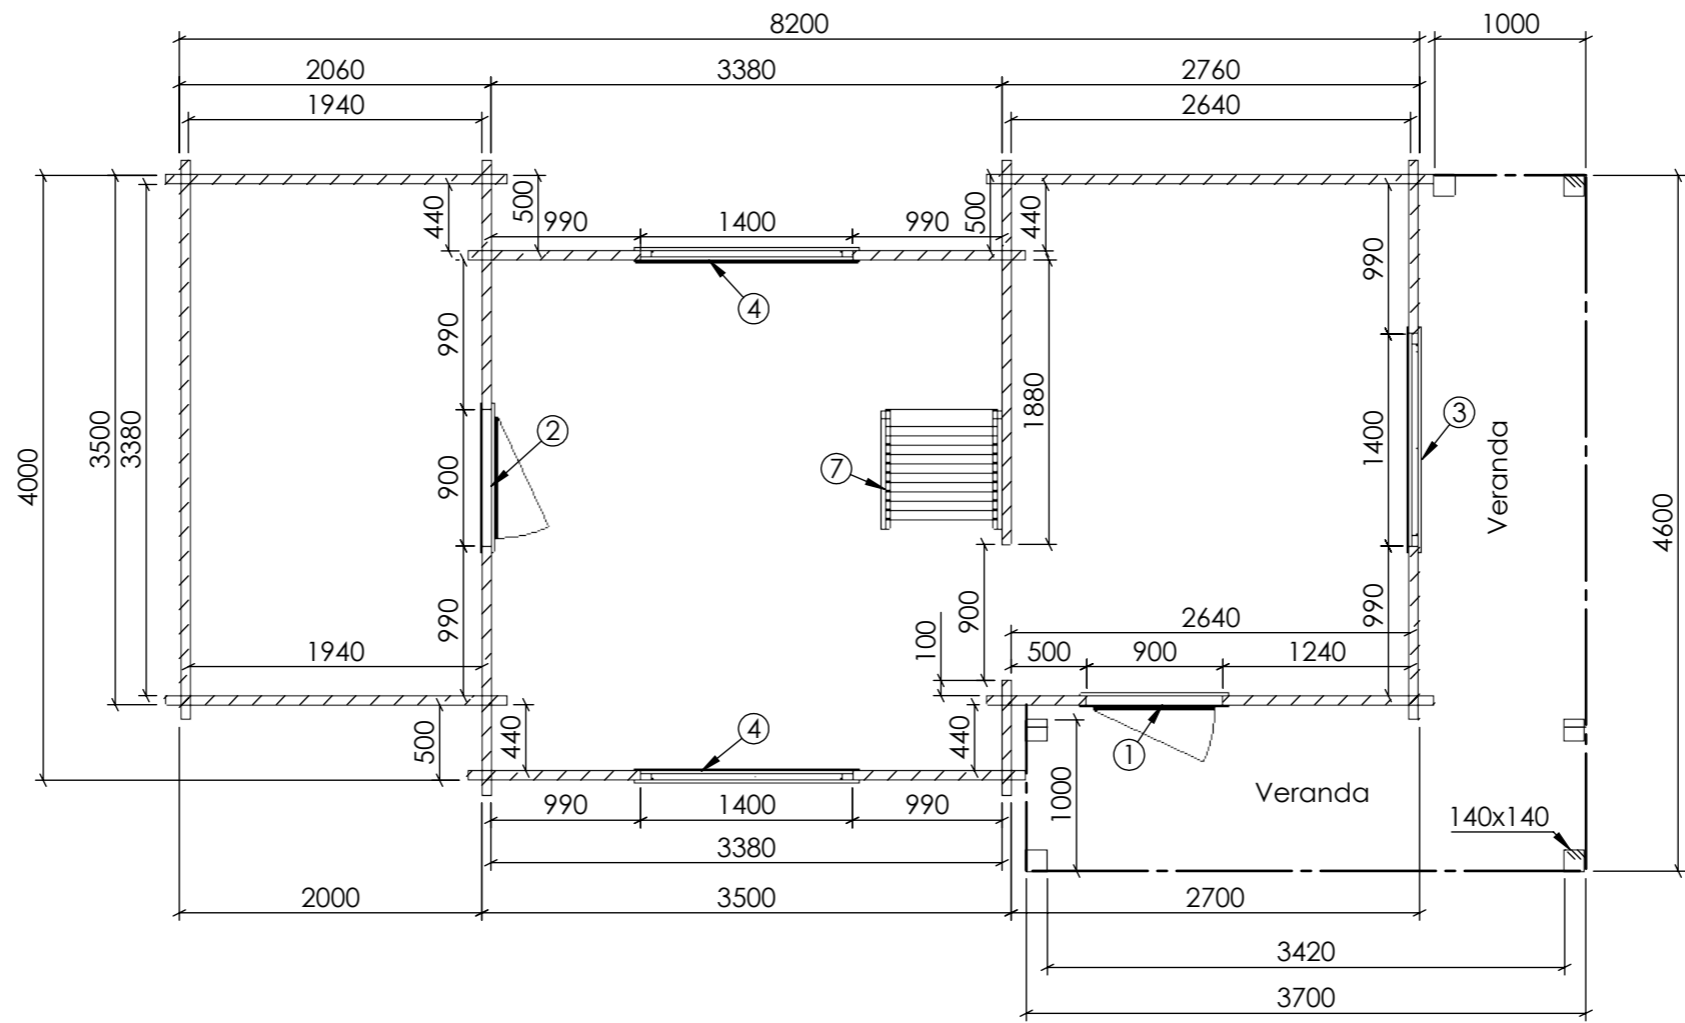


Plan A

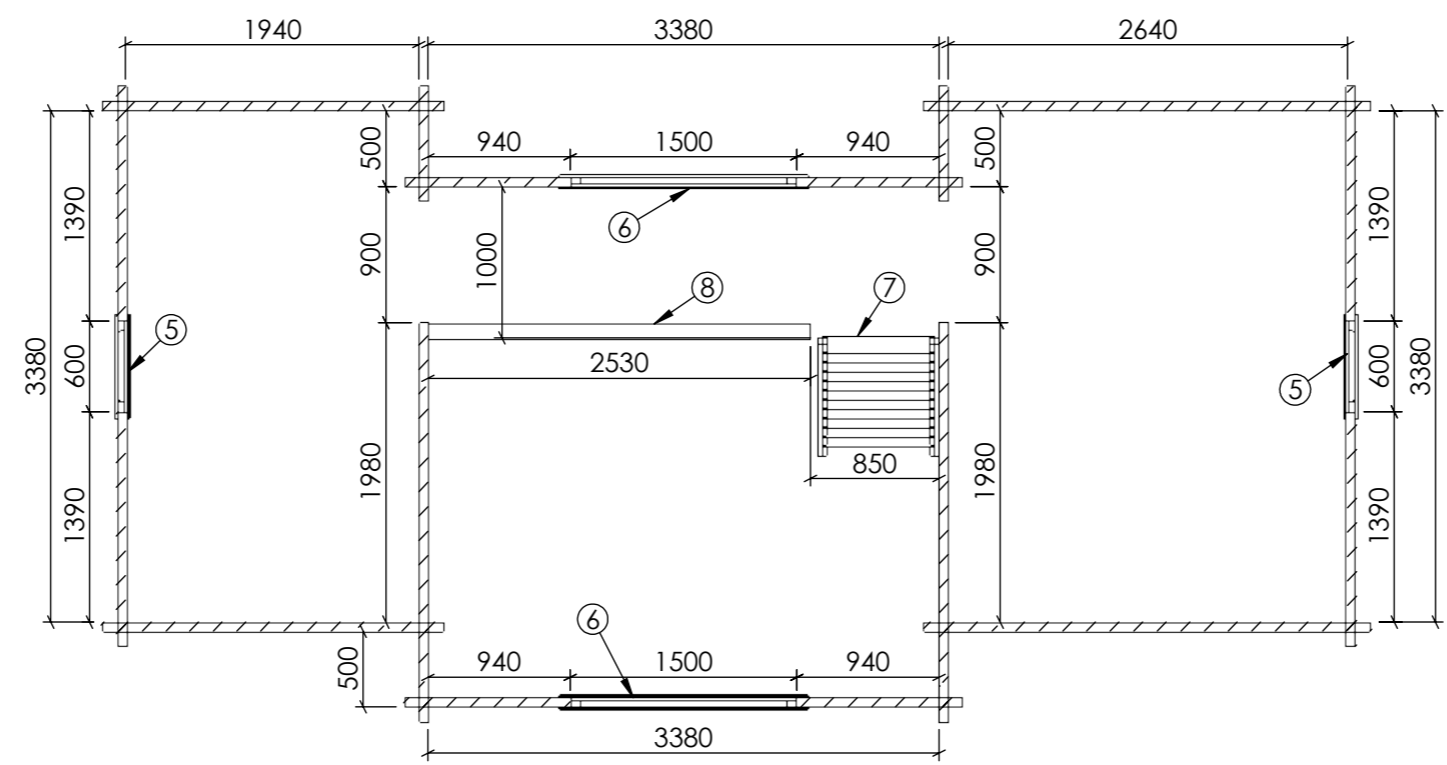


Loft

ITEM NO.	Element	QTY.
1	Door 1980x880	1
2	Door 1880x880	1
3	Window 1880x1380	1
4	Window 980x1380	2
5	Window 580x580	2
6	Fixed Window 680x1480	2
7	Ladder	1
8	Fence	1

Date	2026-02-12	V	1.5	H	12.2	T	13.7
	10:50:05						

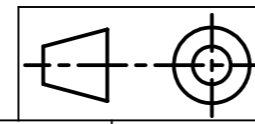


G	Sheet 6-7	Date	2026-02-12 10:50:05	MAX Cabin 30(60)	A3
				Plan	

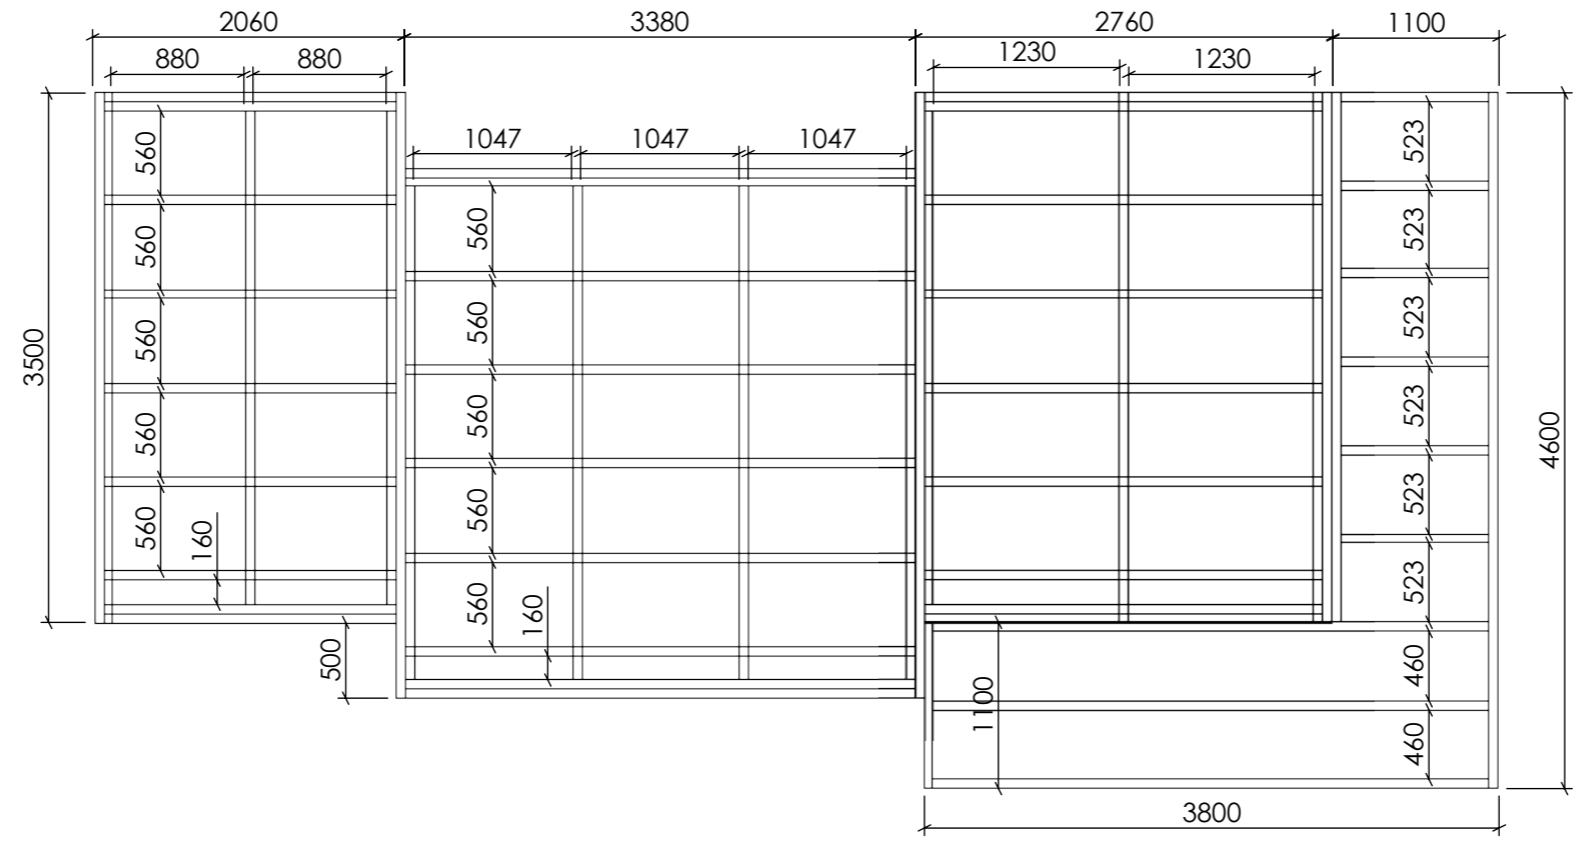

Floor Beam 60x140

Date	2026-02-12
	10:50:05

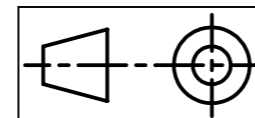

G	Sheet 7-7	2026-02-12	10:50:05	MAX Cabin 30(60)	A3
		Date		Sheet4	