





Date	2026-03-04
	16:46:29

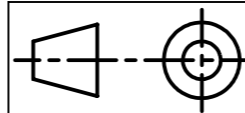


G	Sheet 3-7	2026-03-04	16:46:29	20714 Greta 30 (60)	A3
		Date			view 3

2

1

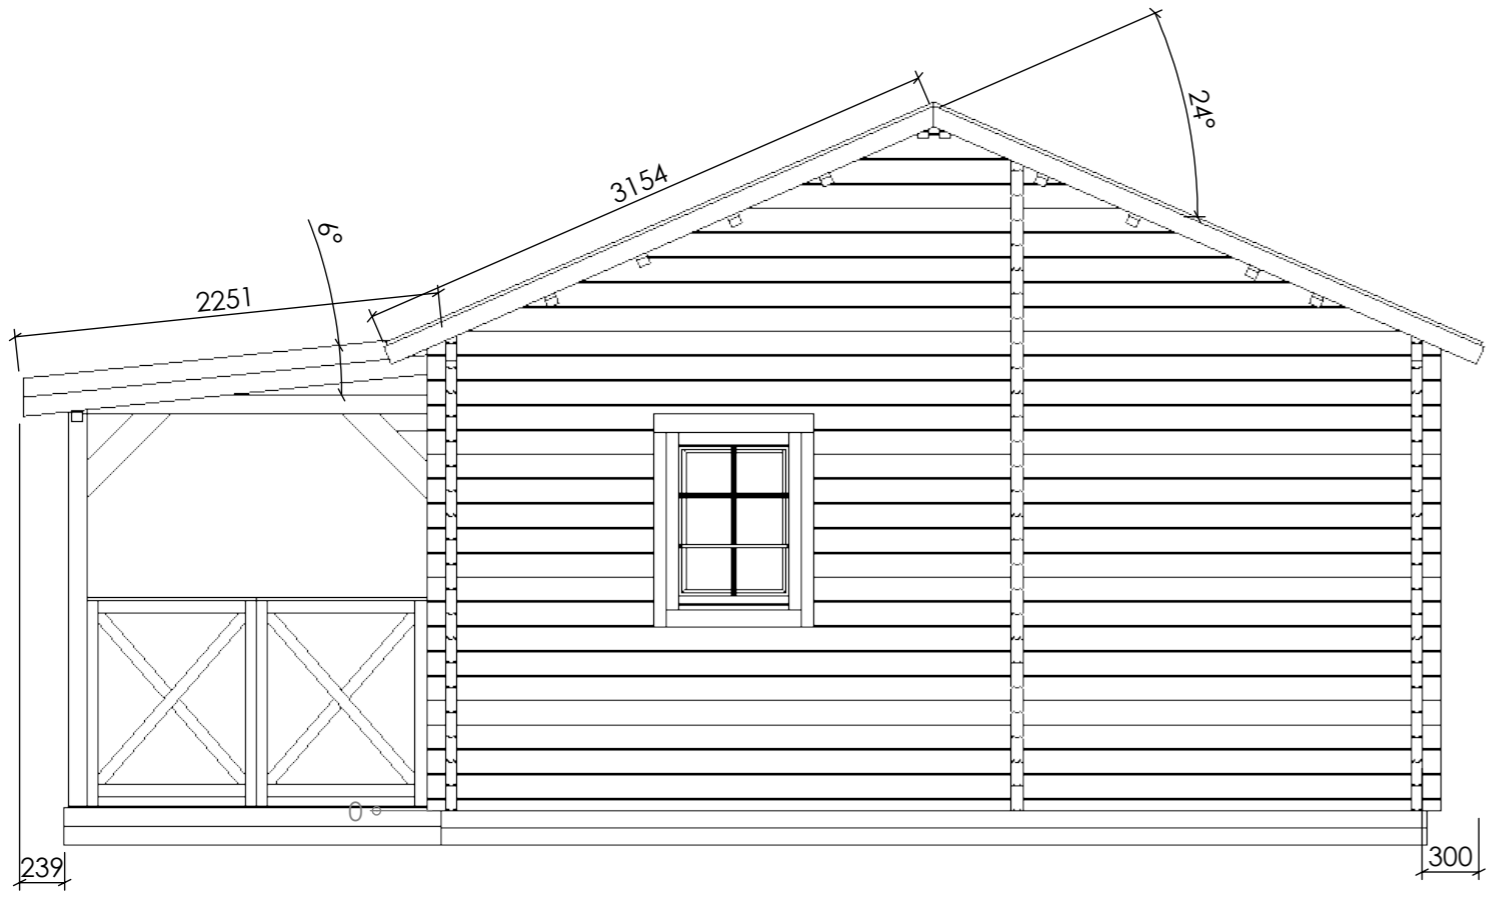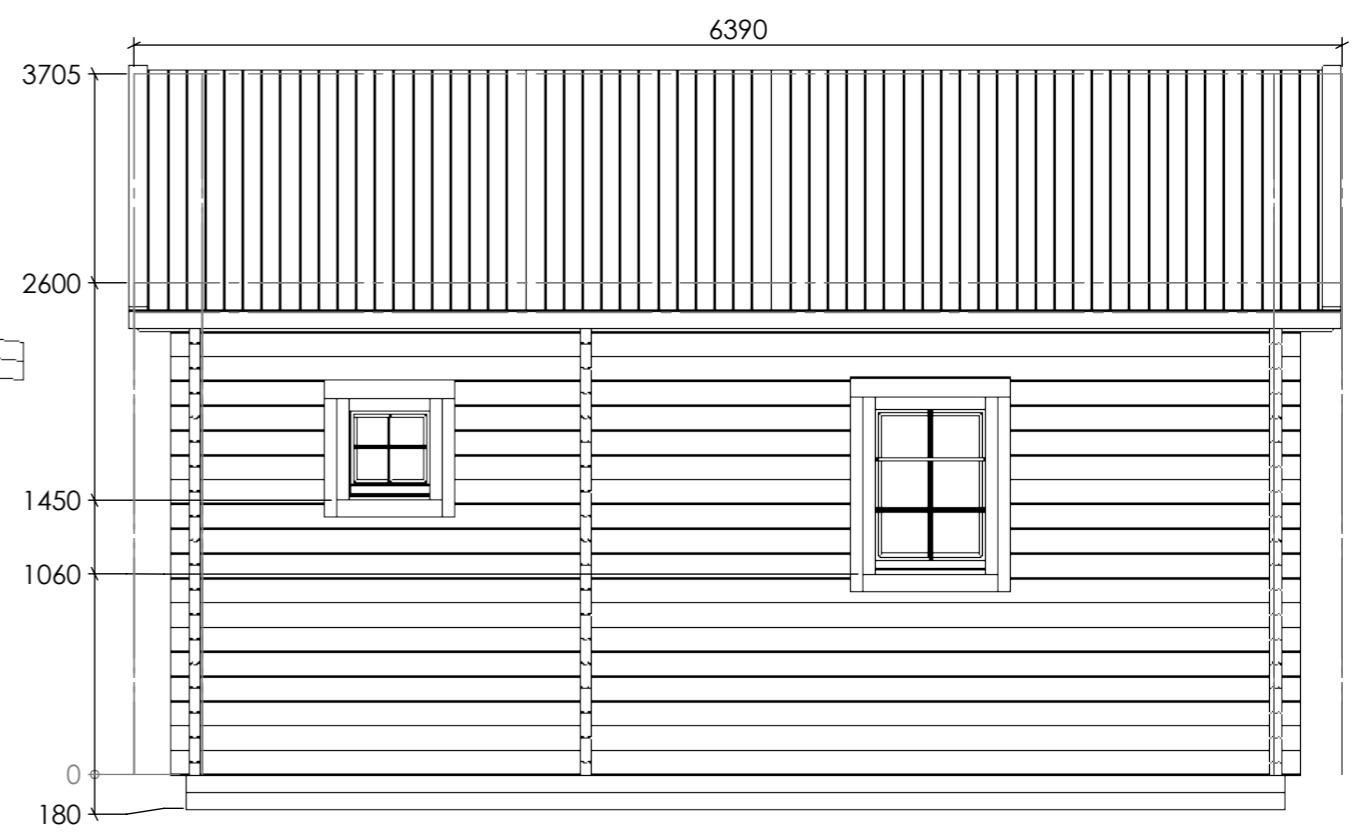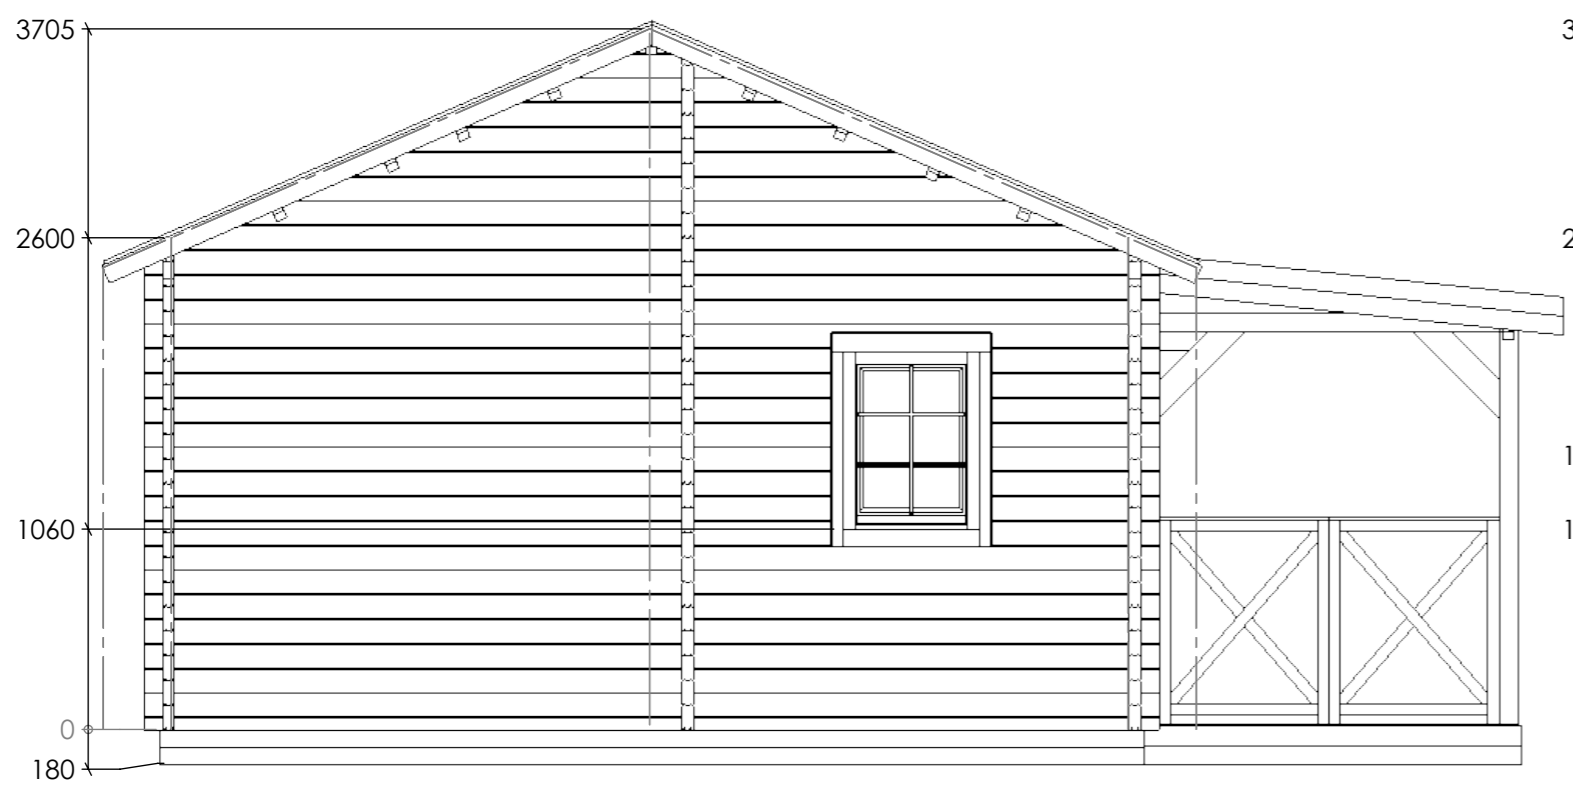


Date	2026-03-04
	16:46:29

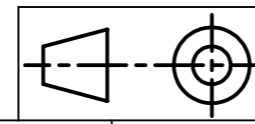



G	Sheet 4-7	Date	2026-03-04 16:46:29	20714 Greta 30 (60)	A3
					facades

2

1

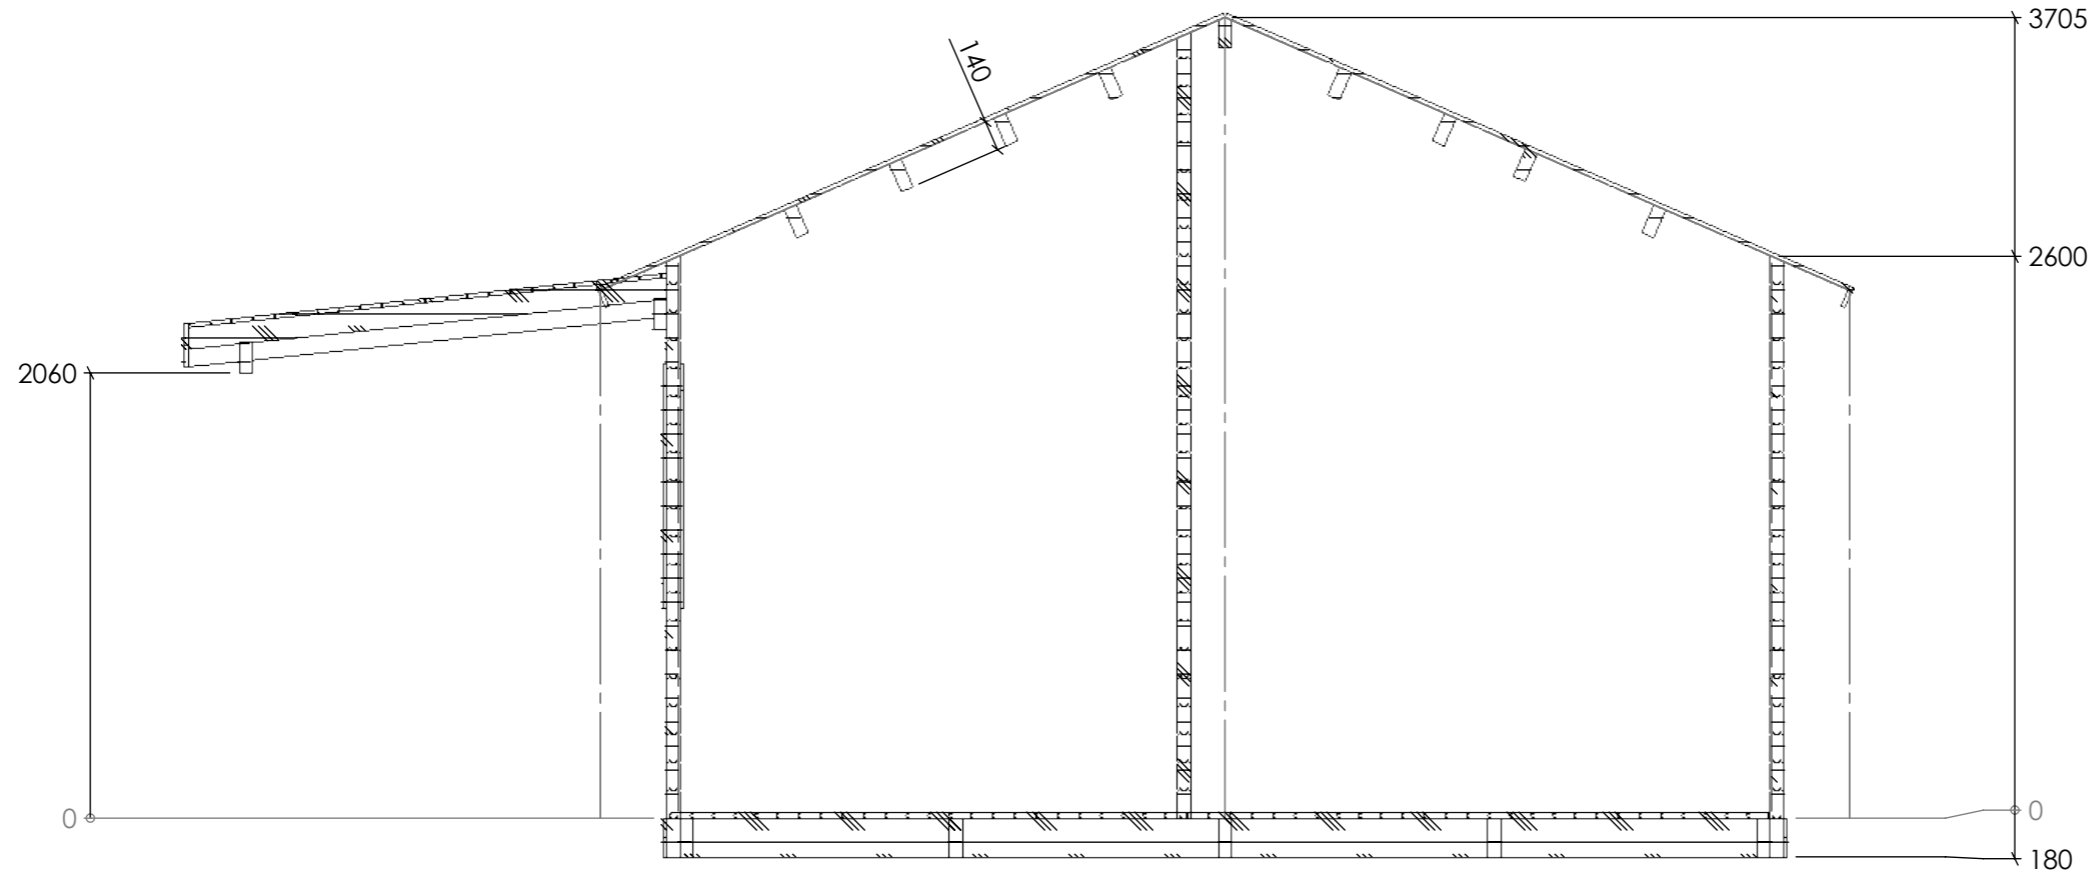


B-B

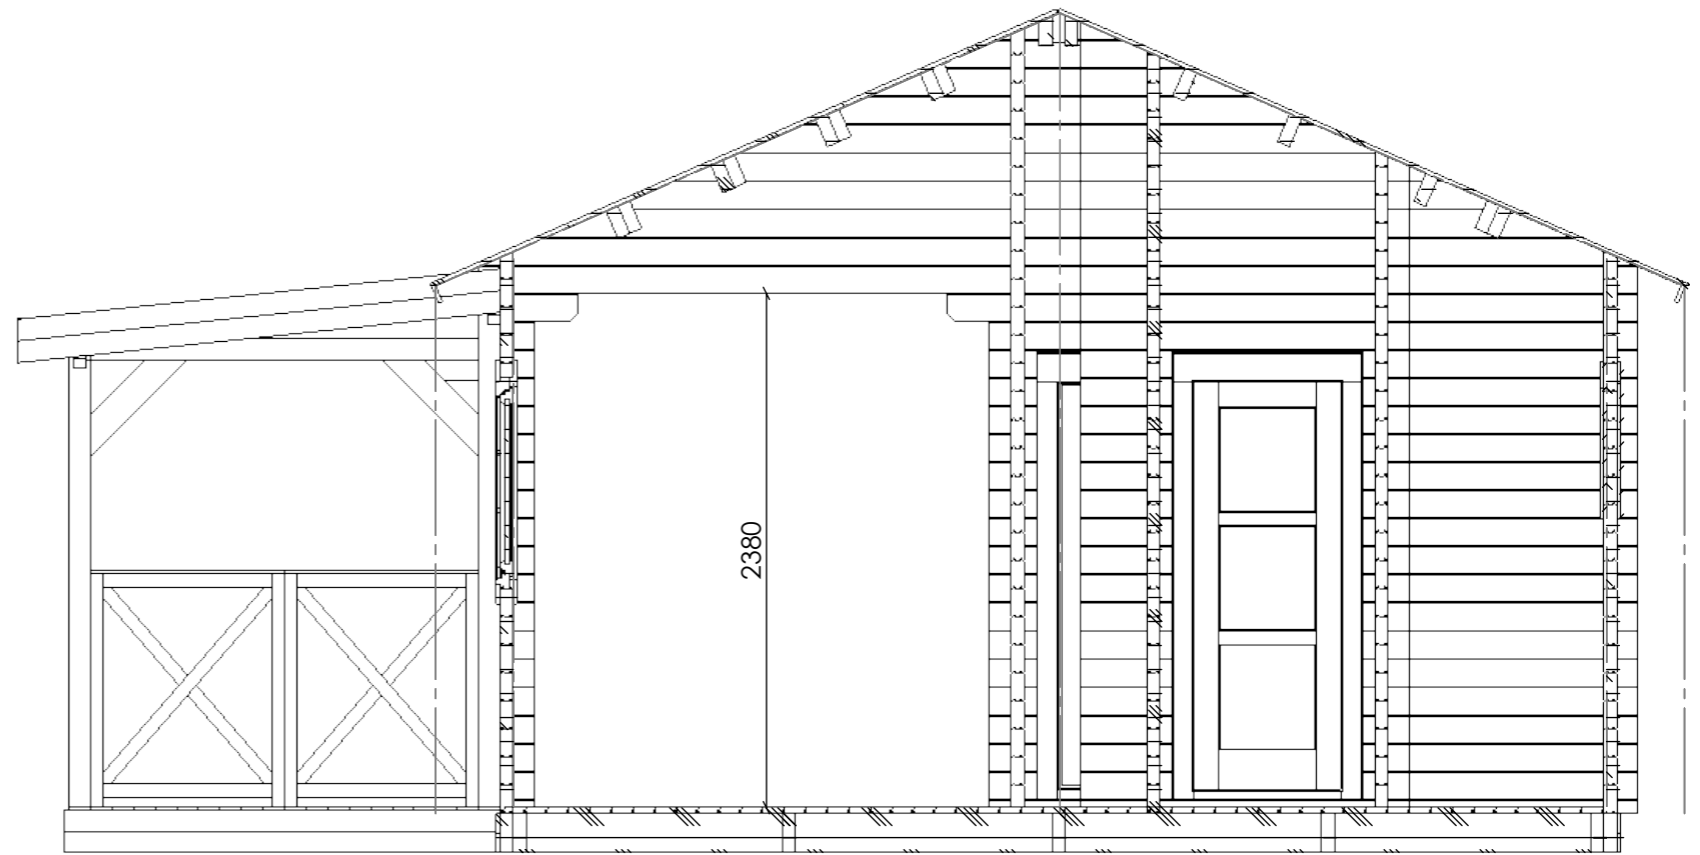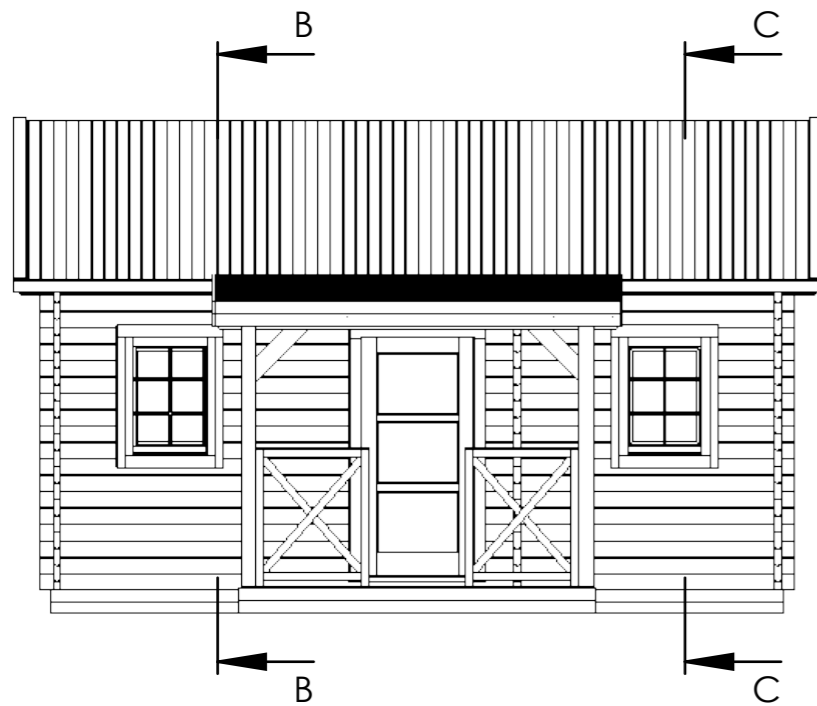

C-C

Date
2026-03-04
16:46:29

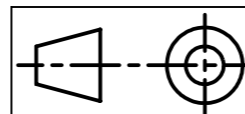

G

Sheet 5-7


2026-03-04
16:46:29

Date

20714 Greta 30 (60)

Section


A3

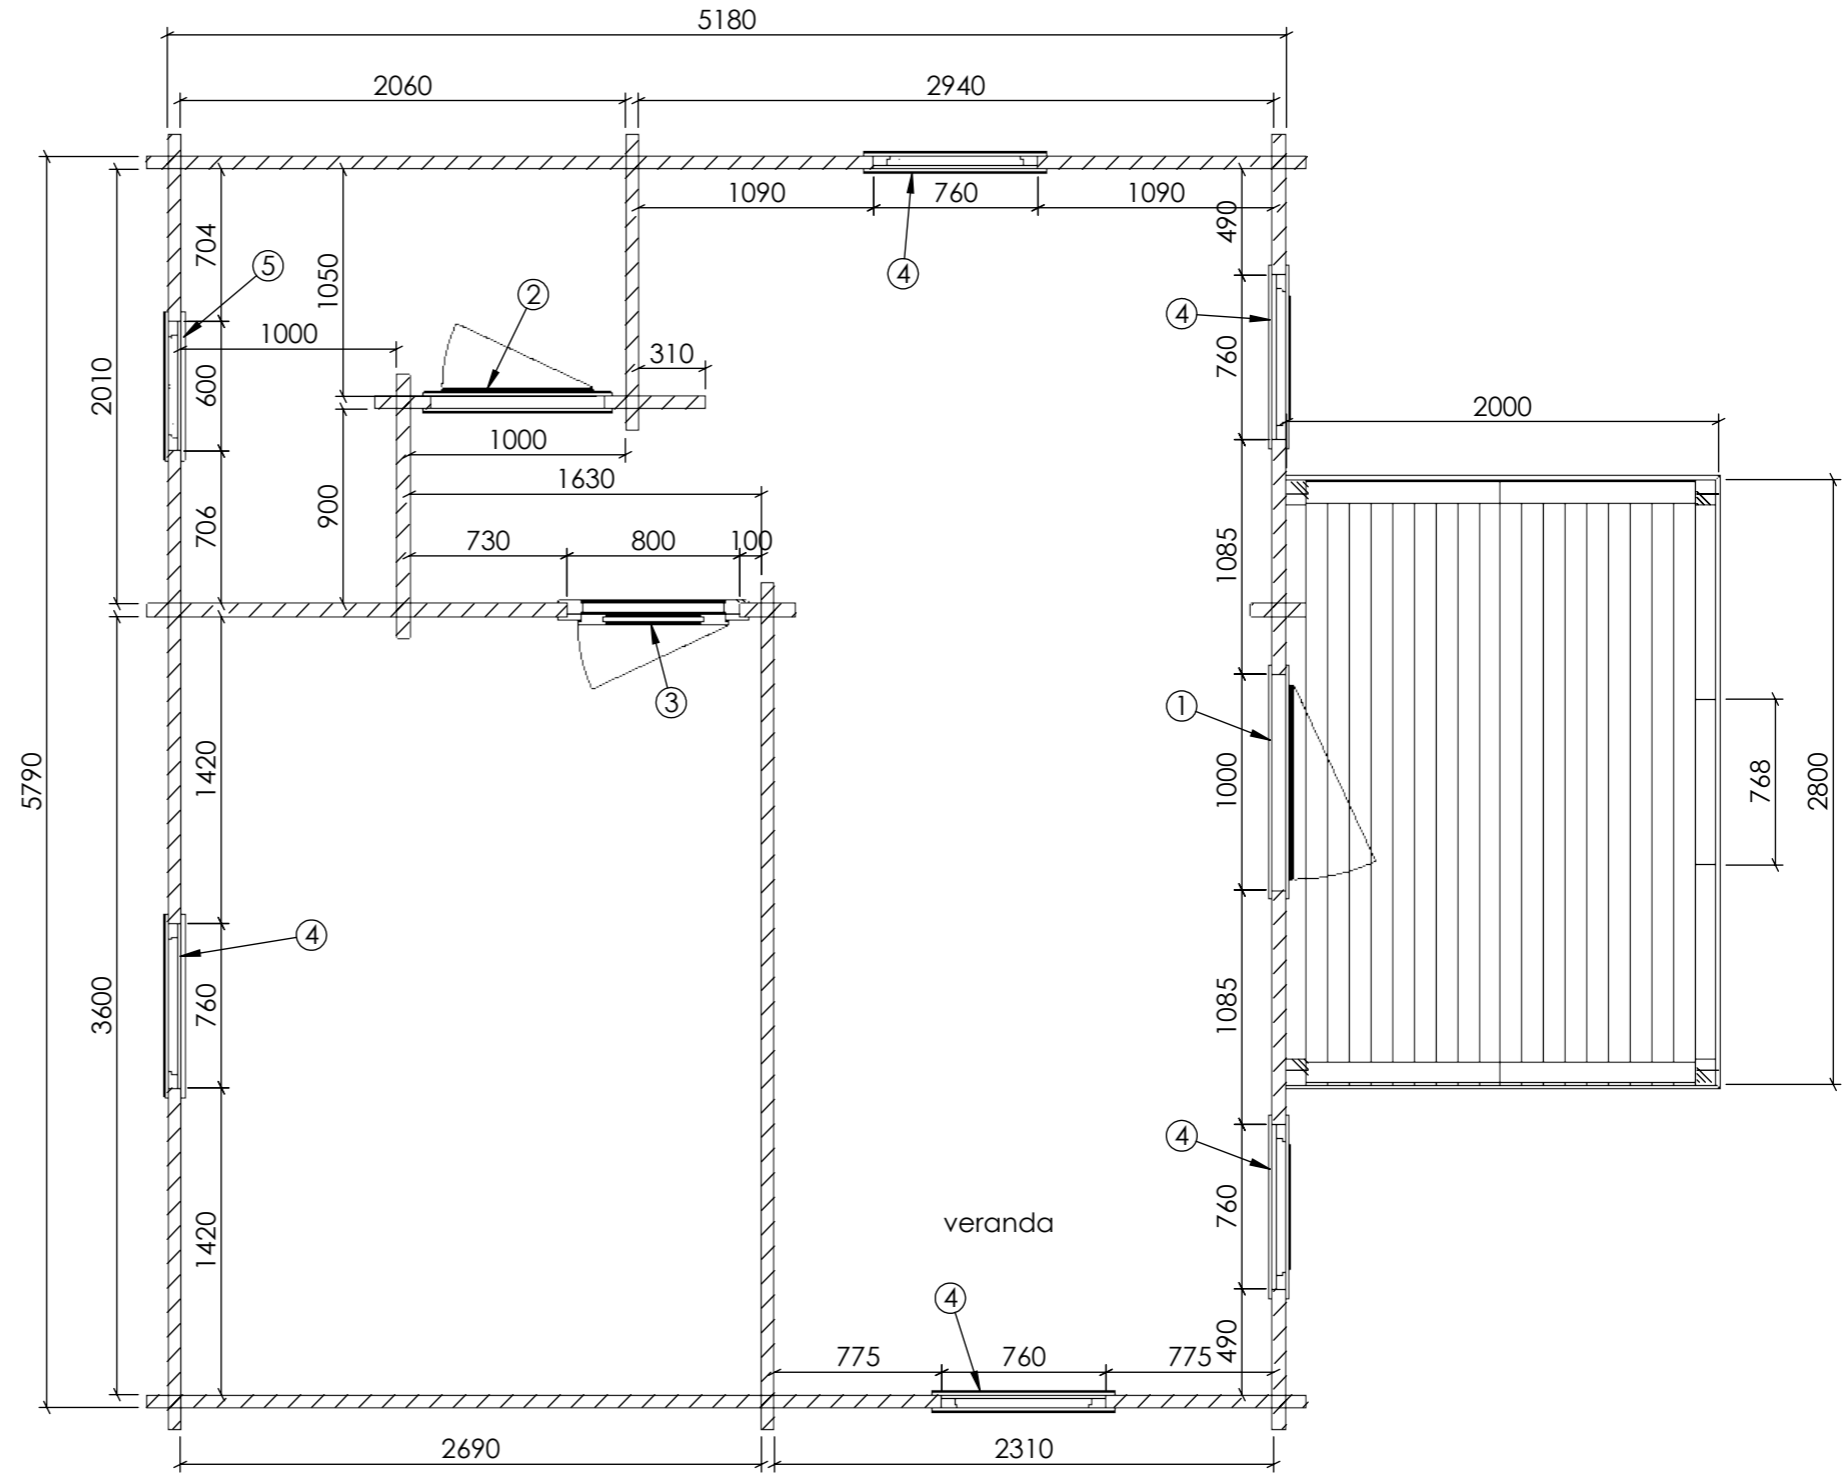

Plan A

Date	2026-03-04 16:46:29
7.36	

ITEM NO.	Element	QTY.
1	Door D52, 1980x980	1
2	Door D52, 1980x780	1
3	Door D52, 1980x780	1
4	Window L60, 980x740	5
5	Window L60, 580x580	1

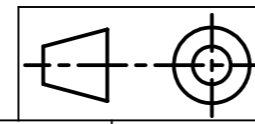

G	Sheet 6-7	2026-03-04 16:46:29	20714 Greta 30 (60)	A3
	Date		Plan	

